



BALZER & ASSOCIATES
 PLANNERS / ARCHITECTS
 ENGINEERS / SURVEYORS

Roanoke / Richmond
 Shenandoah Valley
 New River Valley / Lynchburg

www.balzer.cc


80 College Street
 Suite H
 Christiansburg, VA 24073
 540.381.4290

RUGBY FIELD TOWNHOMES
 CONDITIONAL USE PERMIT
 EXISTING CONDITIONS & PARCEL MAP

TOWN OF BLACKSBURG
 MONTGOMERY COUNTY, VIRGINIA

DATE 11/1/2021
 SCALE 1" = 80'
 REVISIONS
 12/6/2021
 12/28/2021
 1/27/2022

CUP1
 PROJECT NO 24210115.00

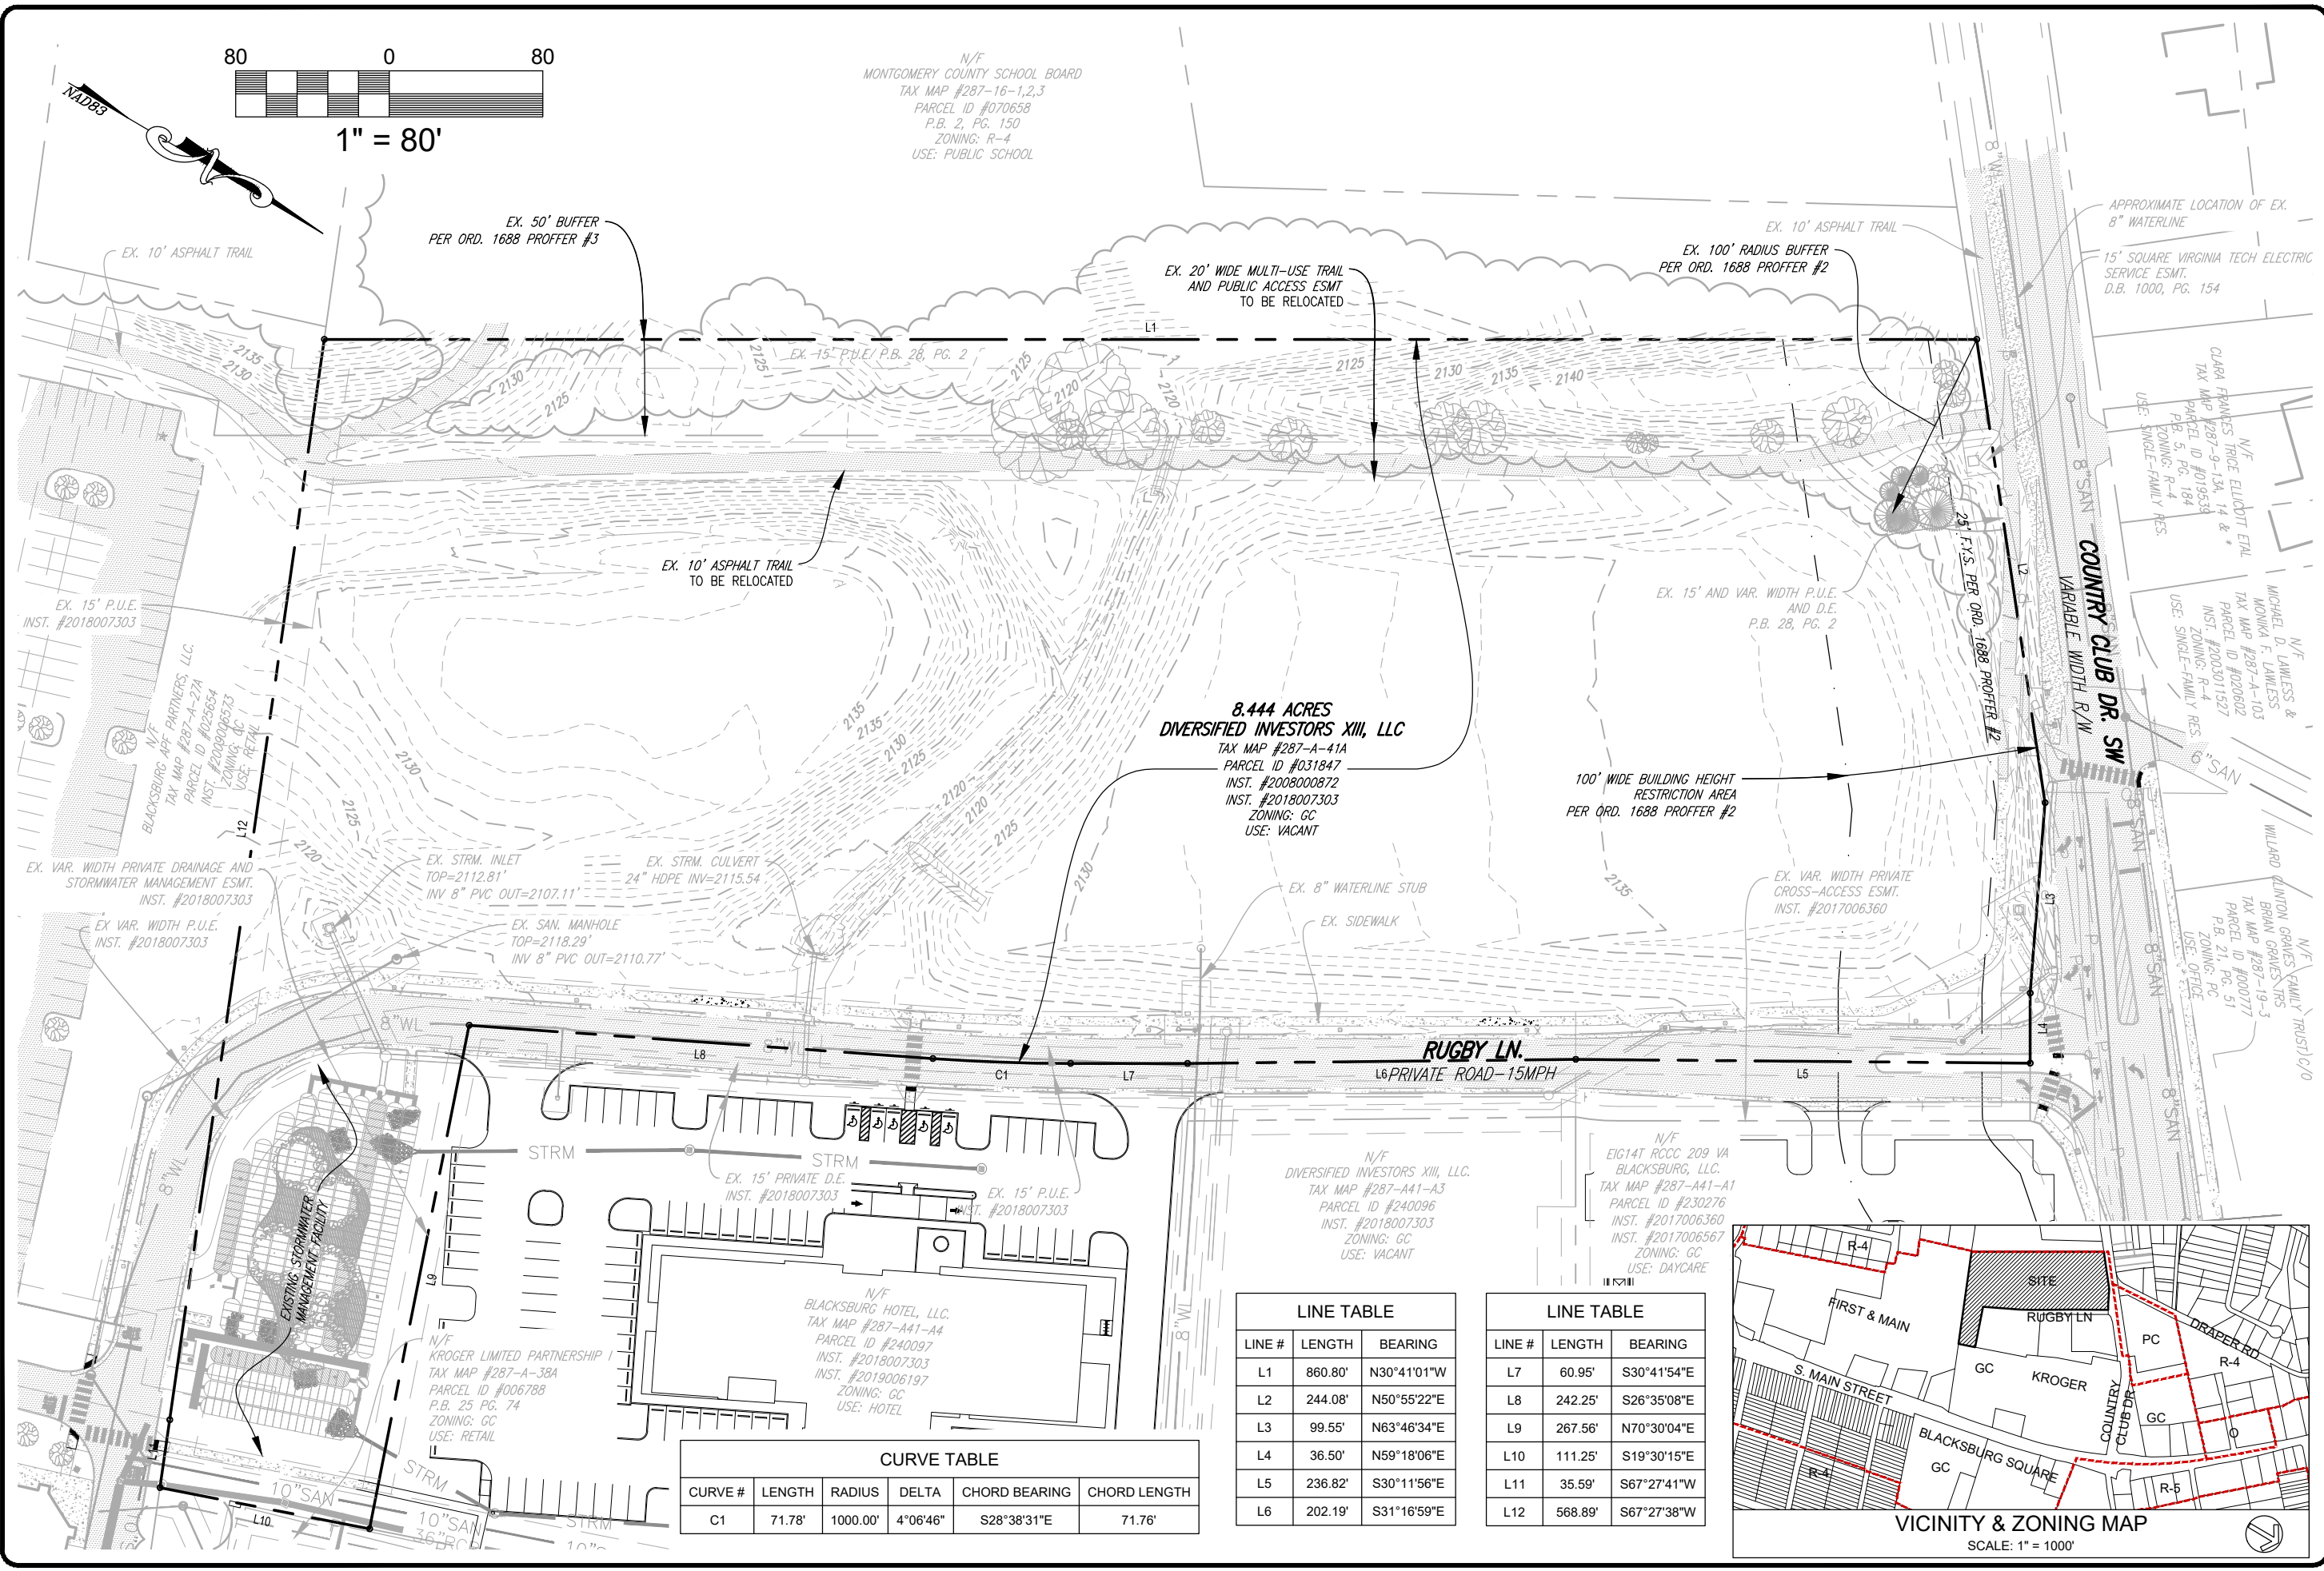

N/F
 MONTGOMERY COUNTY SCHOOL BOARD
 TAX MAP #287-16-1,2,3
 PARCEL ID #070658
 P.B. 2, PG. 150
 ZONING: R-4
 USE: PUBLIC SCHOOL

8.444 ACRES
DIVERSIFIED INVESTORS XIII, LLC
 TAX MAP #287-A-41A
 PARCEL ID #031847
 INST. #2008000872
 INST. #2018007303
 ZONING: GC
 USE: VACANT

N/F
 DIVERSIFIED INVESTORS XIII, LLC.
 TAX MAP #287-A41-A3
 PARCEL ID #240096
 INST. #2018007303
 ZONING: GC
 USE: VACANT

N/F
 EIG14T RCCC 209 VA
 BLACKSBURG, LLC.
 TAX MAP #287-A41-A1
 PARCEL ID #230276
 INST. #2017006360
 INST. #2017006567
 ZONING: GC
 USE: DAYCARE

CURVE TABLE



CURVE #	LENGTH	RADIUS	DELTA	CHORD BEARING	CHORD LENGTH
C1	71.78'	1000.00'	4°06'46"	S28°38'31"E	71.76'

LINE TABLE

LINE #	LENGTH	BEARING
L1	860.80'	N30°41'01"W
L2	244.08'	N50°55'22"E
L3	99.55'	N63°46'34"E
L4	36.50'	N59°18'06"E
L5	236.82'	S30°11'56"E
L6	202.19'	S31°16'59"E

LINE TABLE

LINE #	LENGTH	BEARING
L7	60.95'	S30°41'54"E
L8	242.25'	S26°35'08"E
L9	267.56'	N70°30'04"E
L10	111.25'	S19°30'15"E
L11	35.59'	S67°27'41"W
L12	568.89'	S67°27'38"W

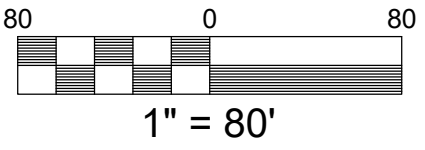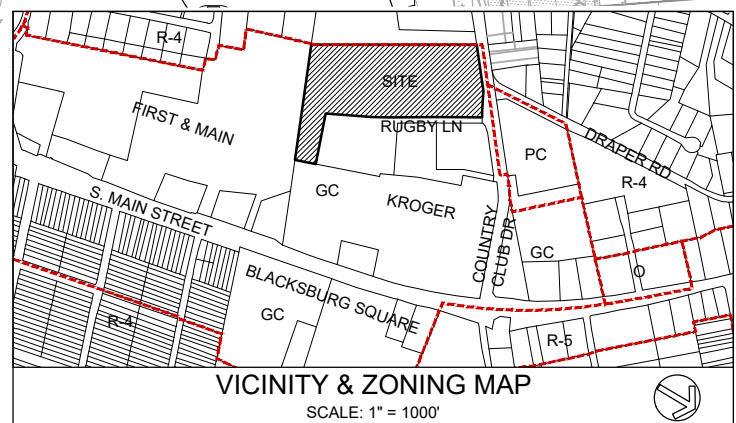



BALZER & ASSOCIATES
 PLANNERS / ARCHITECTS
 ENGINEERS / SURVEYORS

Roanoke / Richmond
 Shenandoah Valley
 New River Valley / Lynchburg

www.balzer.cc

80 College Street
 Suite H
 Christiansburg, VA 24073
 540.381.4290


RUGBY FIELD TOWNHOMES

CONDITIONAL USE PERMIT
 MASTER PLAN

TOWN OF BLACKSBURG
 MONTGOMERY COUNTY, VIRGINIA

DATE 11/1/2021
 SCALE 1" = 80'
 REVISIONS
 12/6/2021
 12/28/2021
 1/27/2022


CUP2
 PROJECT NO 24210115.00

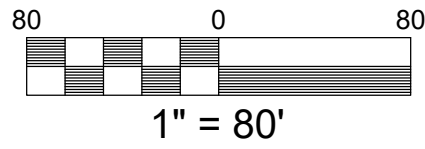

**MARGARET BEEKS
 ELEMENTARY SCHOOL**

MASTER PLAN NOTES:


1. GARBAGE AND RECYCLING COLLECTION VIA CURBSIDE PICKUP.
2. ALL UNITS WILL BE SUBDIVIDED IN ACCORDANCE WITH THE TOWN OF BLACKSBURG SUBDIVISION ORDINANCE.
3. GROUND MOUNTED HVAC UNITS WILL BE SCREENED AS PER TOWN CODE. HVAC UNITS ON BUILDING 15 WILL BE LOCATED AT THE REAR OF THE UNITS AND NOT FACING COUNTRY CLUB DRIVE.
4. ALTERNATIVE PAVING SURFACES SUCH AS PERVIOUS PAVING/PAVERS MAY BE USED AT DEVELOPERS DISCRETION.

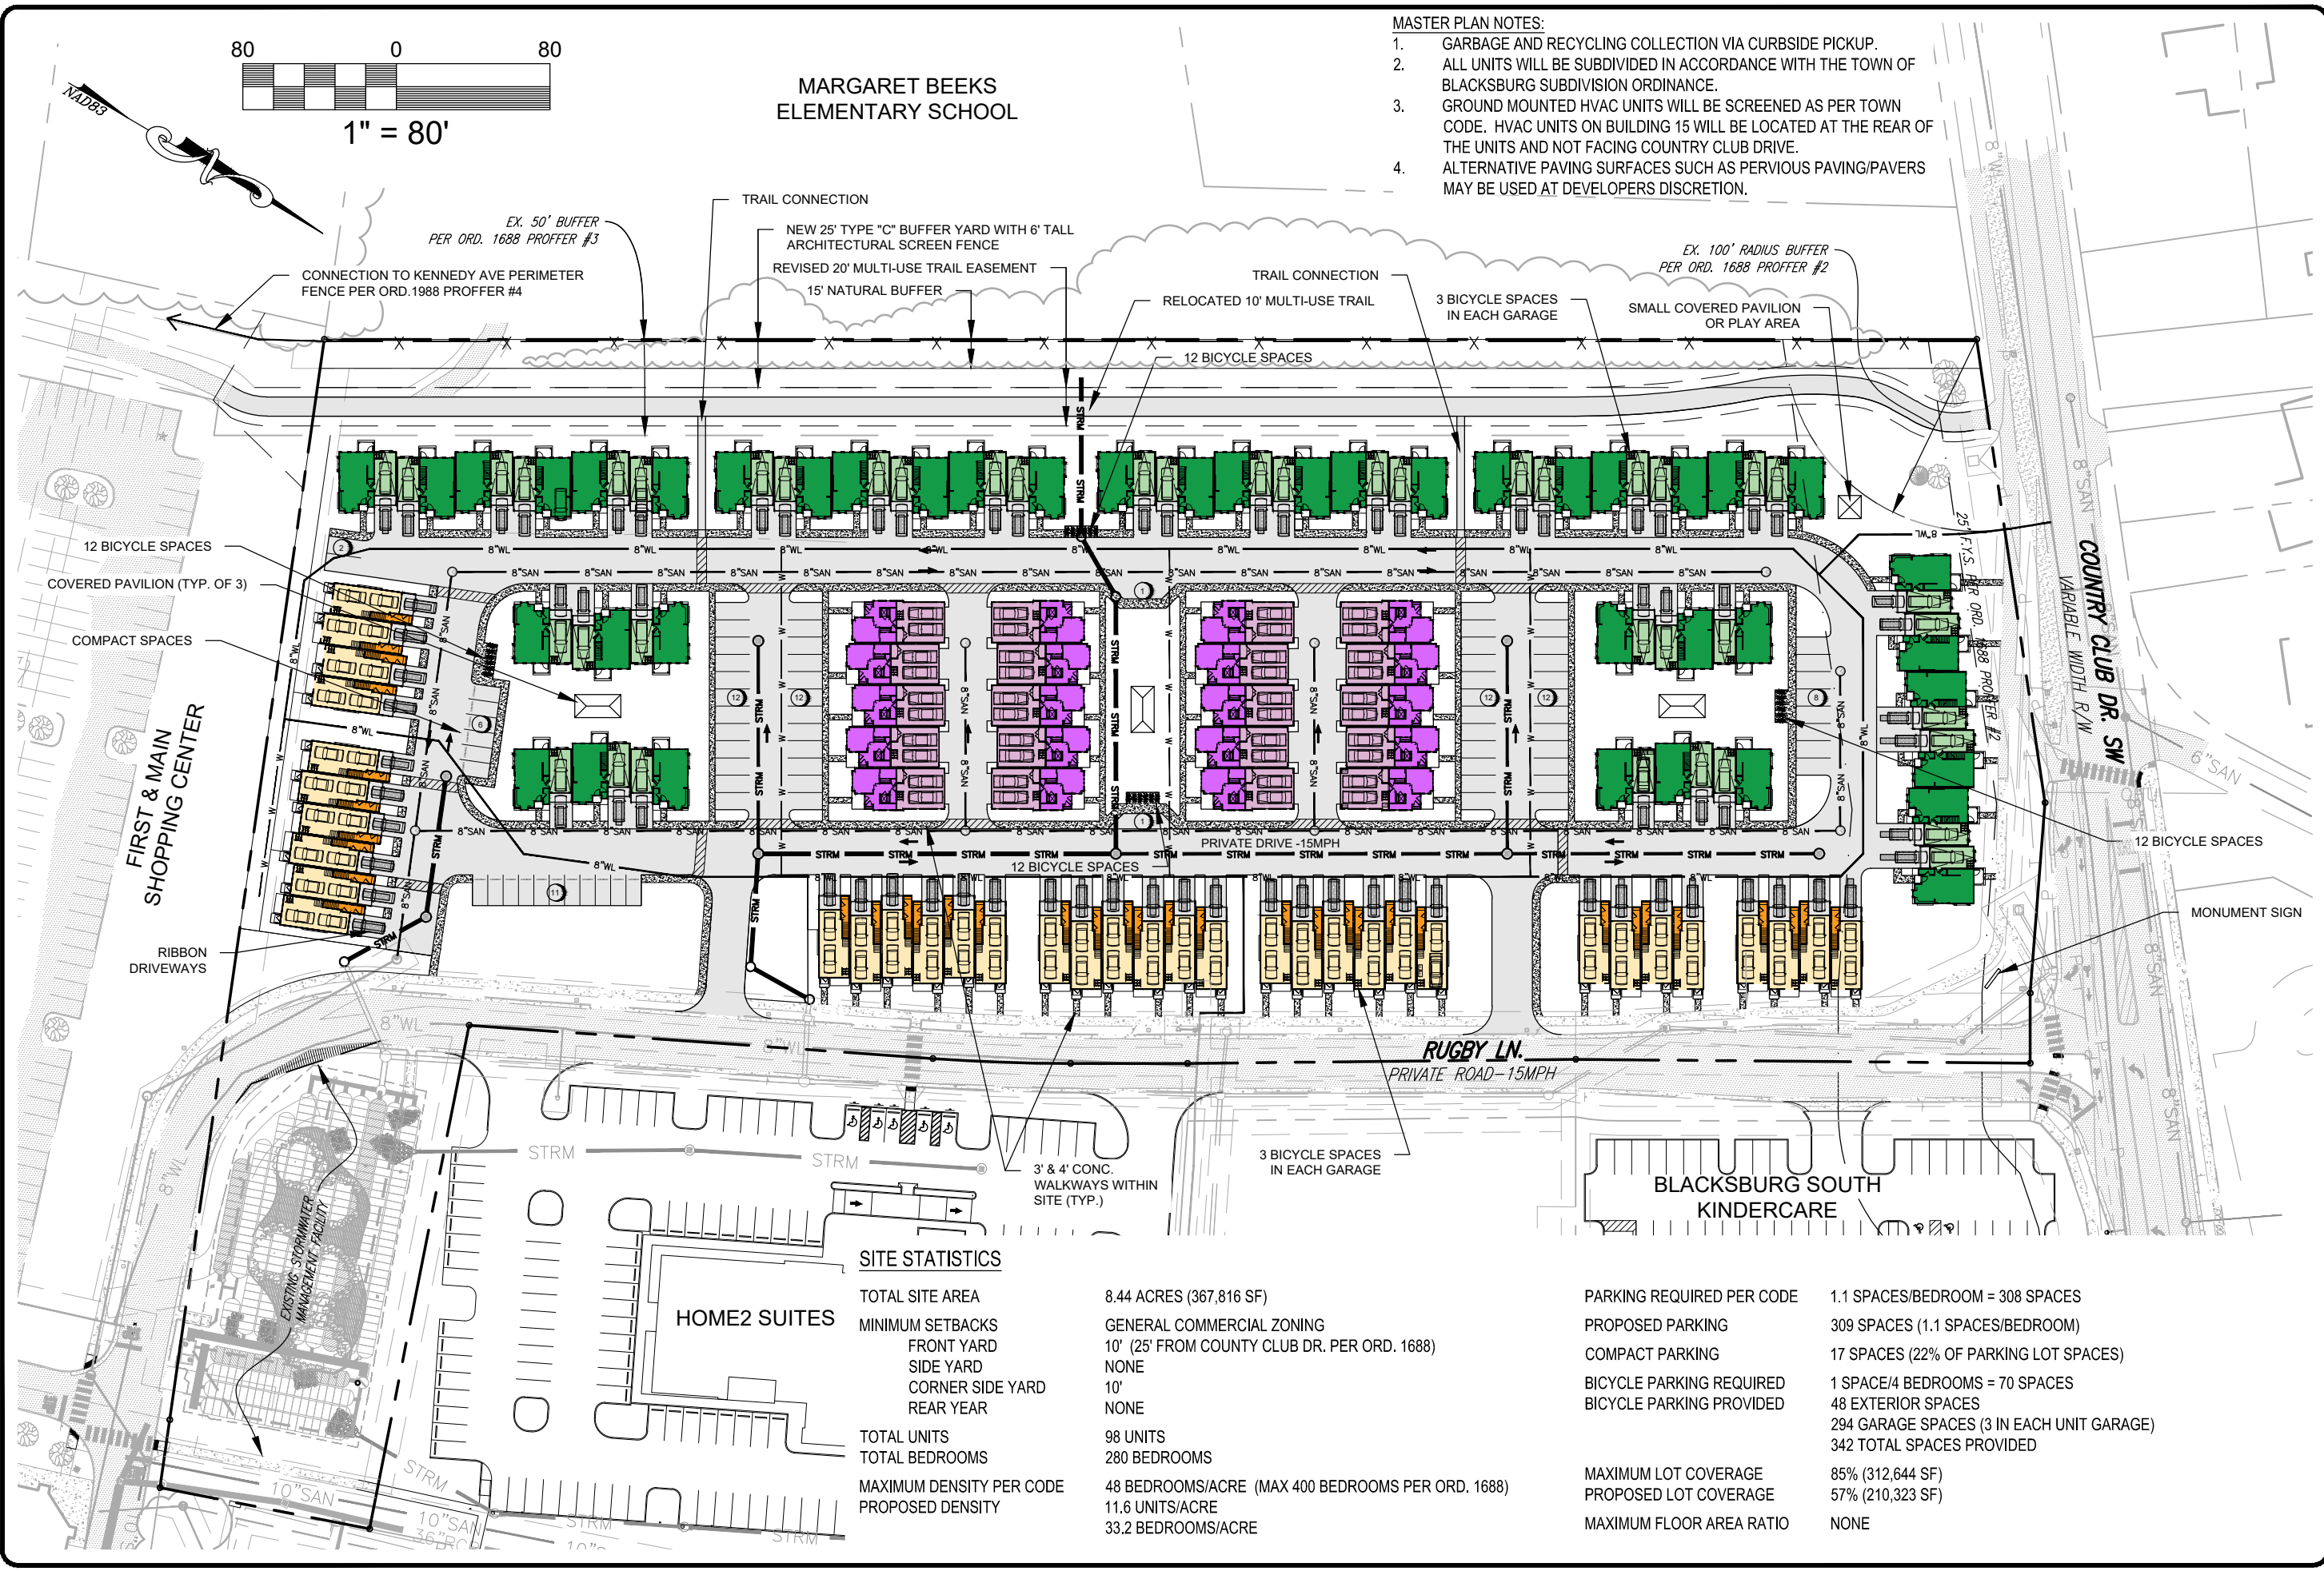

SITE STATISTICS

TOTAL SITE AREA	8.44 ACRES (367,816 SF)
MINIMUM SETBACKS	GENERAL COMMERCIAL ZONING
FRONT YARD	10' (25' FROM COUNTRY CLUB DR. PER ORD. 1688)
SIDE YARD	NONE
CORNER SIDE YARD	10'
REAR YARD	NONE
TOTAL UNITS	98 UNITS
TOTAL BEDROOMS	280 BEDROOMS
MAXIMUM DENSITY PER CODE	48 BEDROOMS/ACRE (MAX 400 BEDROOMS PER ORD. 1688)
PROPOSED DENSITY	11.6 UNITS/ACRE 33.2 BEDROOMS/ACRE

PARKING REQUIRED PER CODE	1.1 SPACES/BEDROOM = 308 SPACES
PROPOSED PARKING	309 SPACES (1.1 SPACES/BEDROOM)
COMPACT PARKING	17 SPACES (22% OF PARKING LOT SPACES)
BICYCLE PARKING REQUIRED	1 SPACE/4 BEDROOMS = 70 SPACES
BICYCLE PARKING PROVIDED	48 EXTERIOR SPACES 294 GARAGE SPACES (3 IN EACH UNIT GARAGE) 342 TOTAL SPACES PROVIDED
MAXIMUM LOT COVERAGE	85% (312,644 SF)
PROPOSED LOT COVERAGE	57% (210,323 SF)
MAXIMUM FLOOR AREA RATIO	NONE

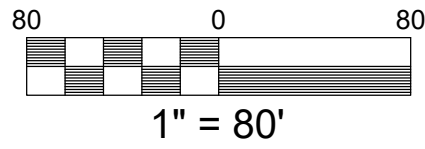




**MARGARET BEEKS
ELEMENTARY SCHOOL**

- LANDSCAPING NOTES:**
1. ALL TOWN REQUIREMENTS FOR CANOPY COVERAGE, PARKING LOT LANDSCAPING, STREET TREES, AND SCREENING WILL BE MET.
 2. LANDSCAPE PLANTING LOCATIONS SHOWN ARE ILLUSTRATIVE AND MAY VARY AT TIME OF SITE PLAN SUBMITTAL.
 3. A 15' NATURAL BUFFER ADJACENT TO MARGARET BEEKS SHALL BE PROTECTED FROM GRADING ACTIVITIES. MINOR VEGETATION REMOVAL SHALL BE ALLOWED FOR THE CONSTRUCTION OF SCREENING FENCE.



LEGEND

	OPEN SPACE
	ADDITIONAL GREENSPACE
	PARKING LOT LANDSCAPING

OPEN SPACE CALCULATIONS

REQUIRED OPEN SPACE:	73,653 SF (20%)
PROPOSED OPEN SPACE:	77,301 SF (21%)
ADDITIONAL GREENSPACE:	79,289 SF

PARKING LOT LANDSCAPING CALCULATIONS

PARKING LOT AREA:	23,686 SF
REQUIRED PARKING LOT LANDSCAPING:	1,184 SF
PROPOSED PARKING LOT LANDSCAPING:	1,642 SF



BALZER & ASSOCIATES
PLANNERS / ARCHITECTS
ENGINEERS / SURVEYORS

Roanoke / Richmond
Shenandoah Valley
New River Valley / Lynchburg

www.balzer.cc

80 College Street
Suite H
Christiansburg, VA 24073
540.381.4290

RUGBY FIELD TOWNHOMES
CONDITIONAL USE PERMIT
OPEN SPACE PLAN

TOWN OF BLACKSBURG
MONTGOMERY COUNTY, VIRGINIA

DATE 11/1/2021
SCALE 1" = 80'
REVISIONS
12/6/2021
12/28/2021
1/27/2022

CUP3
PROJECT NO 24210115.00



BALZER & ASSOCIATES
 PLANNERS / ARCHITECTS
 ENGINEERS / SURVEYORS

Roanoke / Richmond
 Shenandoah Valley
 New River Valley / Lynchburg

www.balzer.cc



80 College Street
 Suite H
 Christiansburg, VA 24073
 540.381.4290

RUGBY FIELD TOWNHOMES
 CONDITIONAL USE PERMIT
 TRAIL RELOCATION EXHIBIT

TOWN OF BLACKSBURG
 MONTGOMERY COUNTY, VIRGINIA

DATE 11/1/2021
 SCALE 1" = 70'
 REVISIONS
 12/6/2021
 12/28/2021
 1/27/2022

CUP4
 PROJECT NO 24210115.00

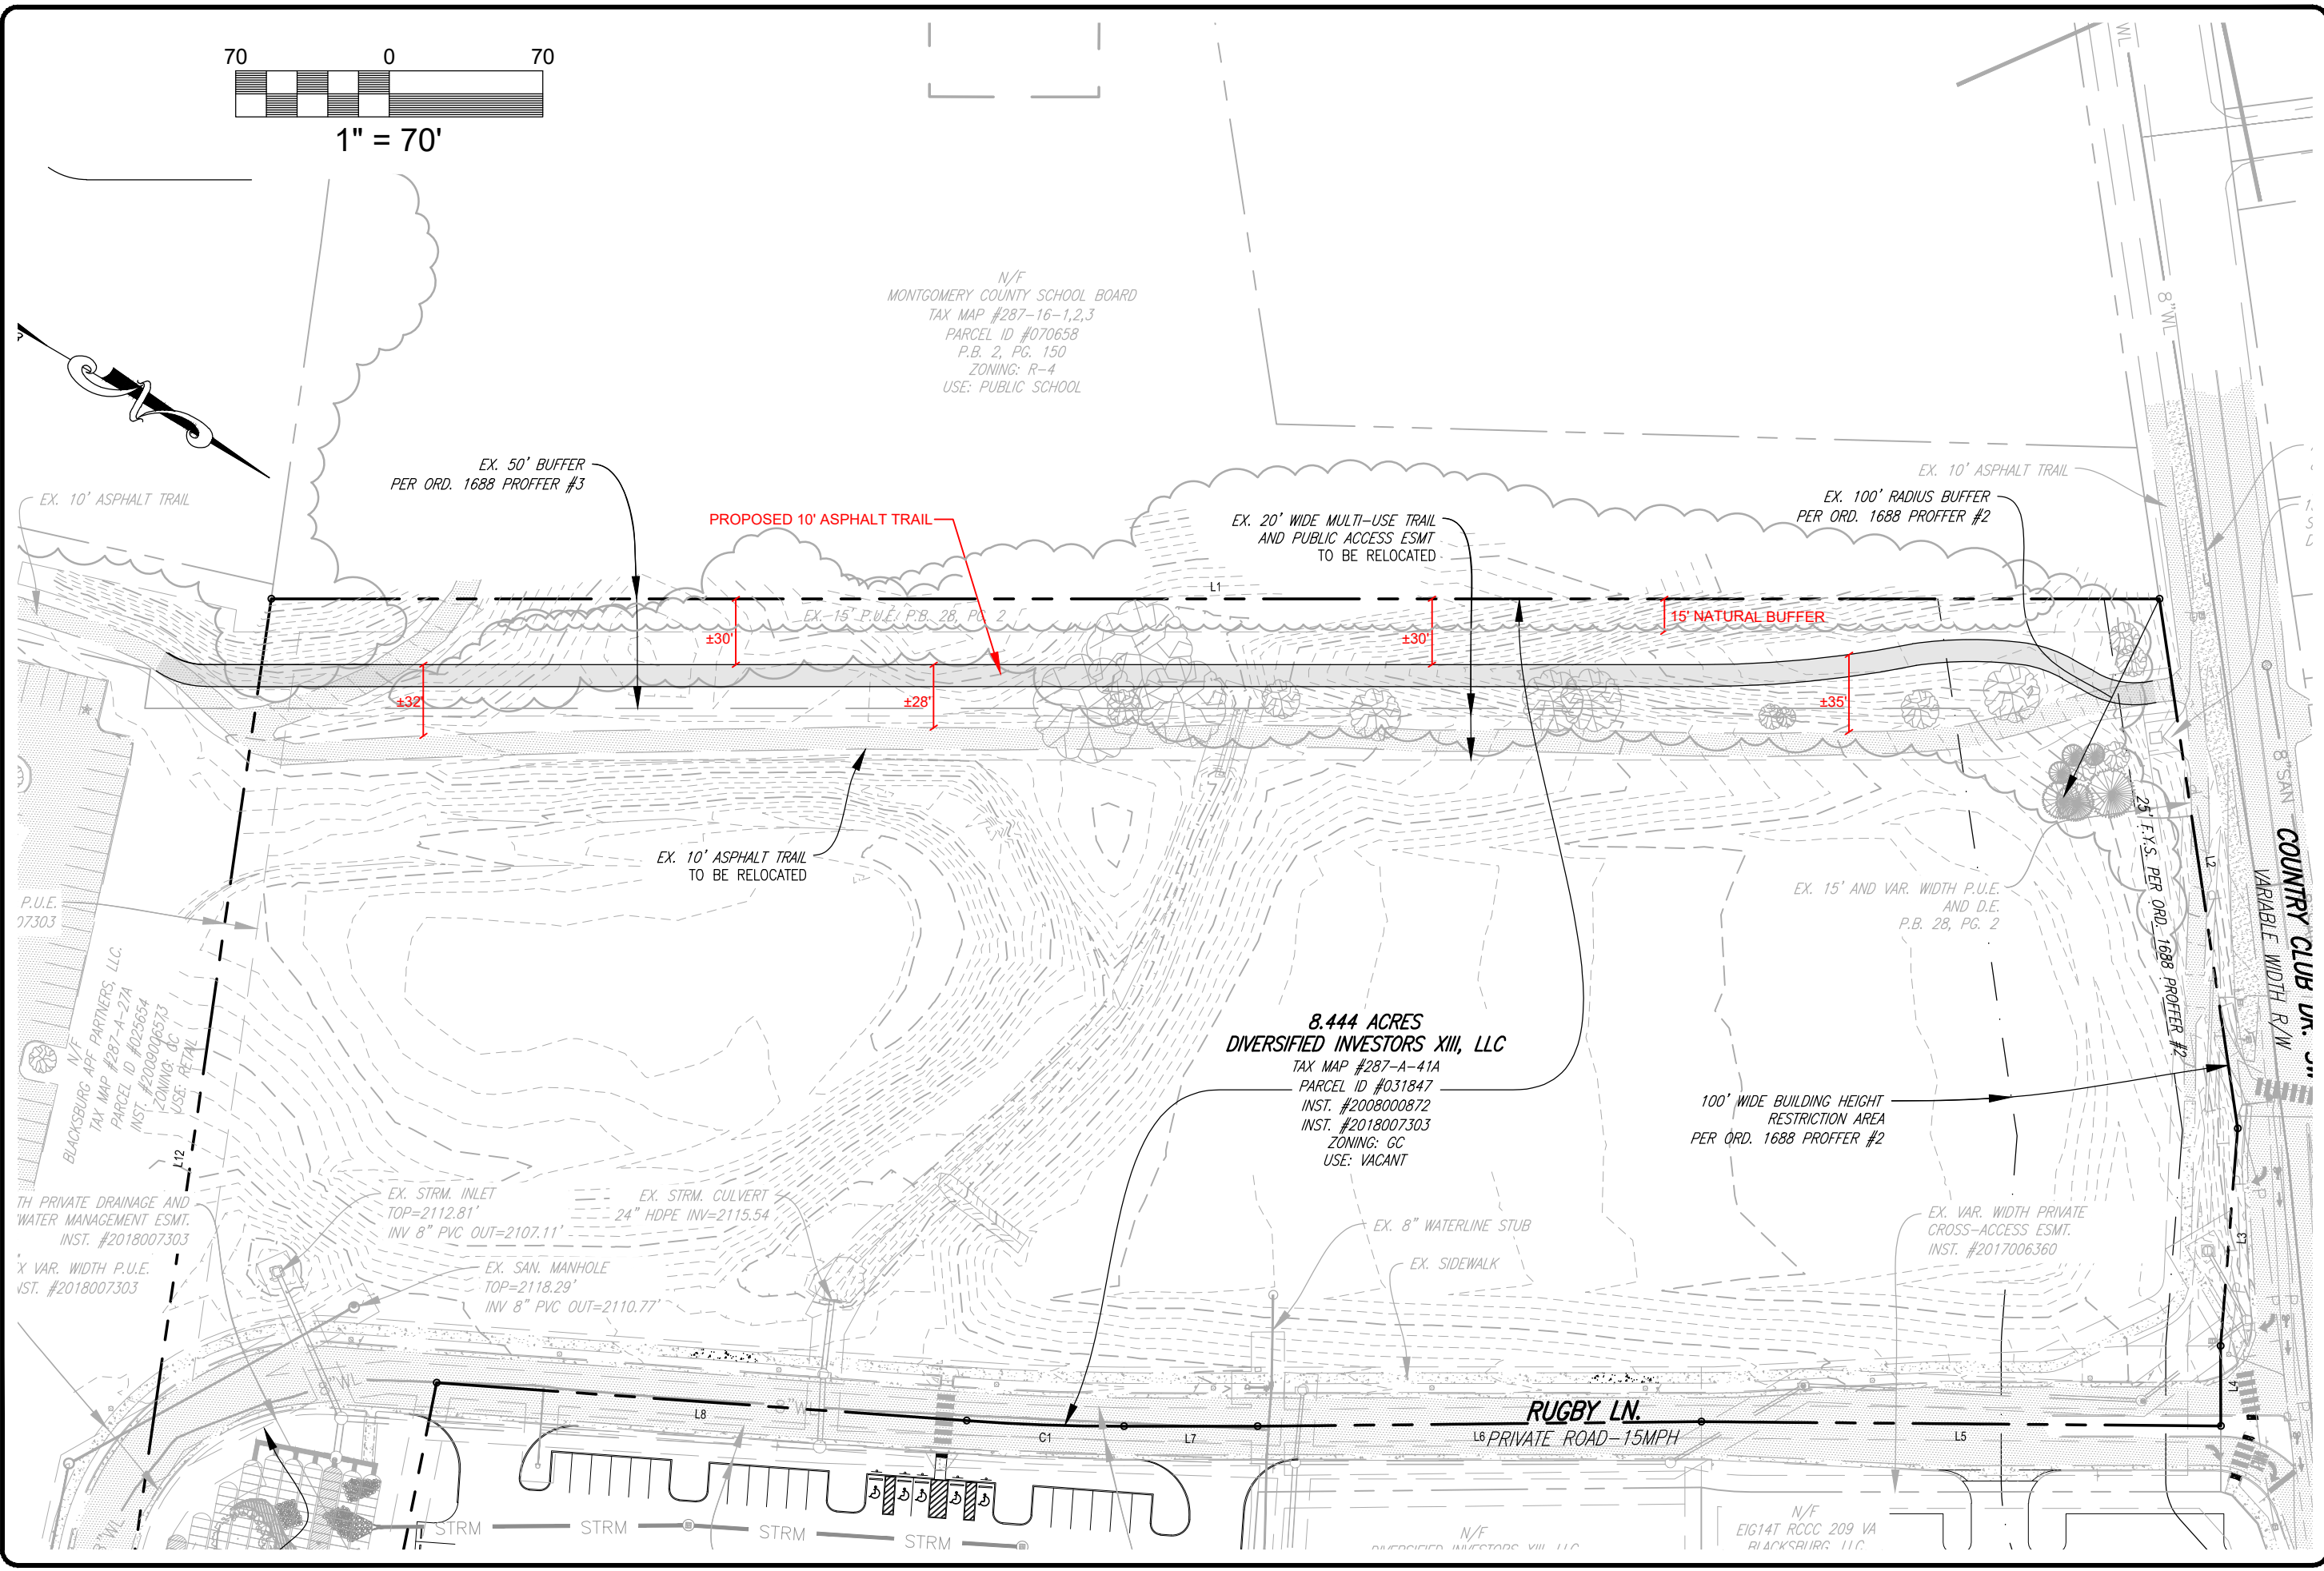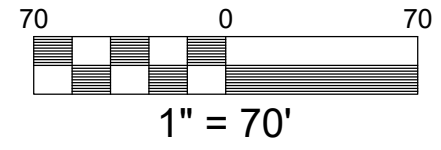

N/F
 MONTGOMERY COUNTY SCHOOL BOARD
 TAX MAP #287-16-1,2,3
 PARCEL ID #070658
 P.B. 2, PG. 150
 ZONING: R-4
 USE: PUBLIC SCHOOL

8.444 ACRES
DIVERSIFIED INVESTORS XIII, LLC
 TAX MAP #287-A-41A
 PARCEL ID #031847
 INST. #2008000872
 INST. #2018007303
 ZONING: GC
 USE: VACANT

N/F
 BLACKSBURG APE PARTNERS, LLC
 TAX MAP #287-A-27A
 PARCEL ID #025654
 INST. #2008006573
 ZONING: GC
 USE: RETAIL

TH PRIVATE DRAINAGE AND
 WATER MANAGEMENT ESMT.
 INST. #2018007303
 X VAR. WIDTH P.U.E.
 INST. #2018007303

EX. STRM. INLET
 TOP=2112.81'
 INV 8" PVC OUT=2107.11'

EX. STRM. CULVERT
 24" HDPE INV=2115.54

EX. SAN. MANHOLE
 TOP=2118.29'
 INV 8" PVC OUT=2110.77'

100' WIDE BUILDING HEIGHT
 RESTRICTION AREA
 PER ORD. 1688 PROFFER #2

EX. VAR. WIDTH PRIVATE
 CROSS-ACCESS ESMT.
 INST. #2017006360

EX. 8" WATERLINE STUB
 EX. SIDEWALK

RUGBY LN.
 L6 PRIVATE ROAD - 15MPH

N/F
 EIG14T RCCC 209 VA
 BLACKSBURG, LLC