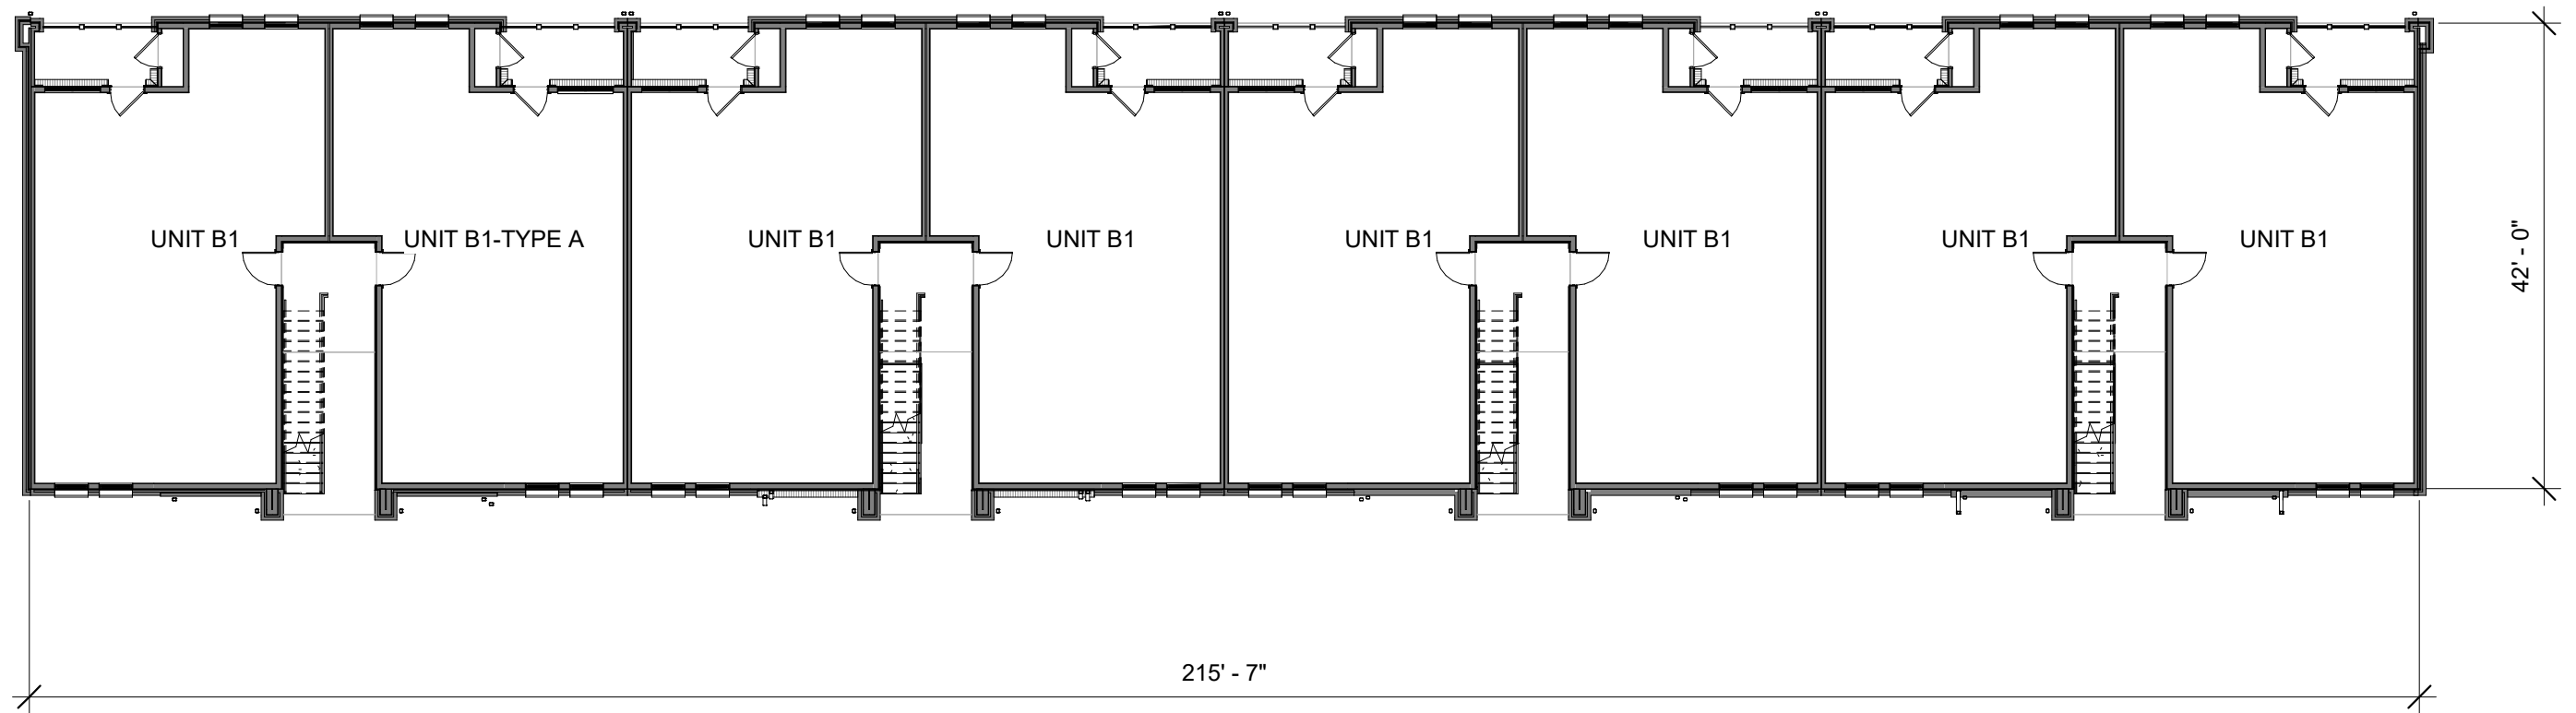


CLAY STREET APARTMENTS

BLACKSBURG, VA

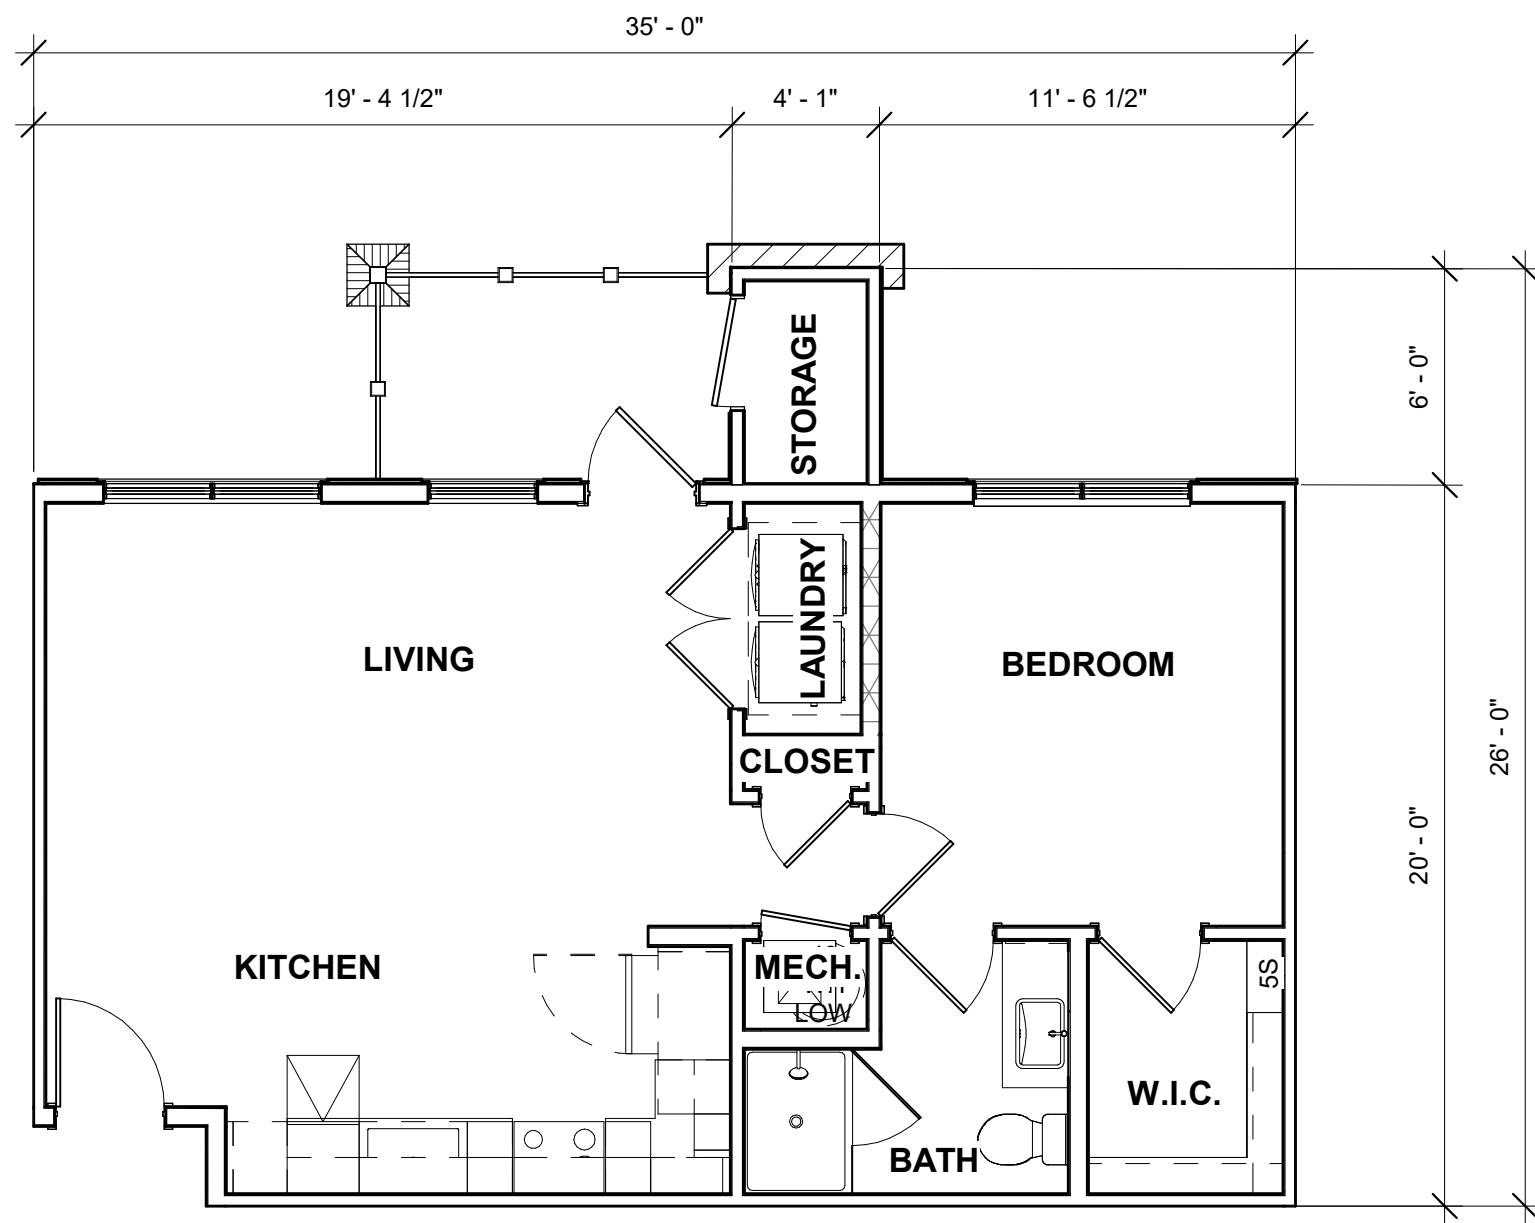
1	
18 UNIT BUILDING - FLOOR PLAN	
Project number	24001
Date	9.30.2024
Scale:	1/16" = 1'-0"



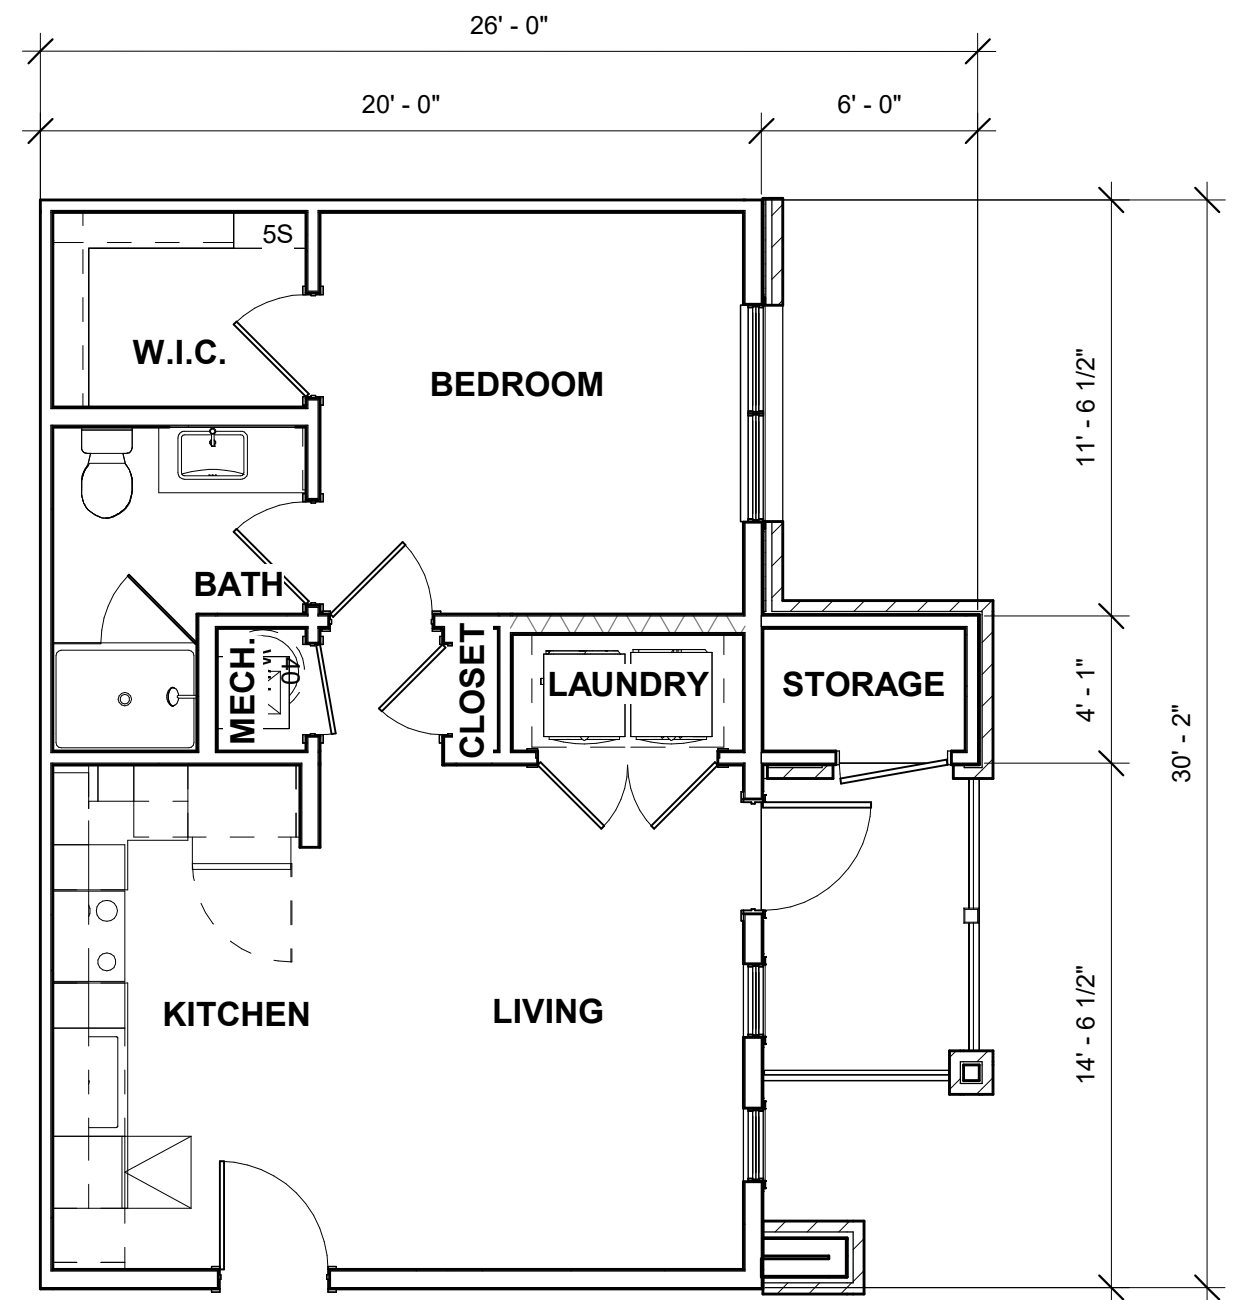
CLAY STREET APARTMENTS

BLACKSBURG, VA

2	
24 UNIT BUILDING - FLOOR PLAN	
Project number	24001
Date	9.30.2024
Scale:	1/16" = 1'-0"



② A2 UNIT
3/16" = 1'-0"



① A1 UNIT
3/16" = 1'-0"

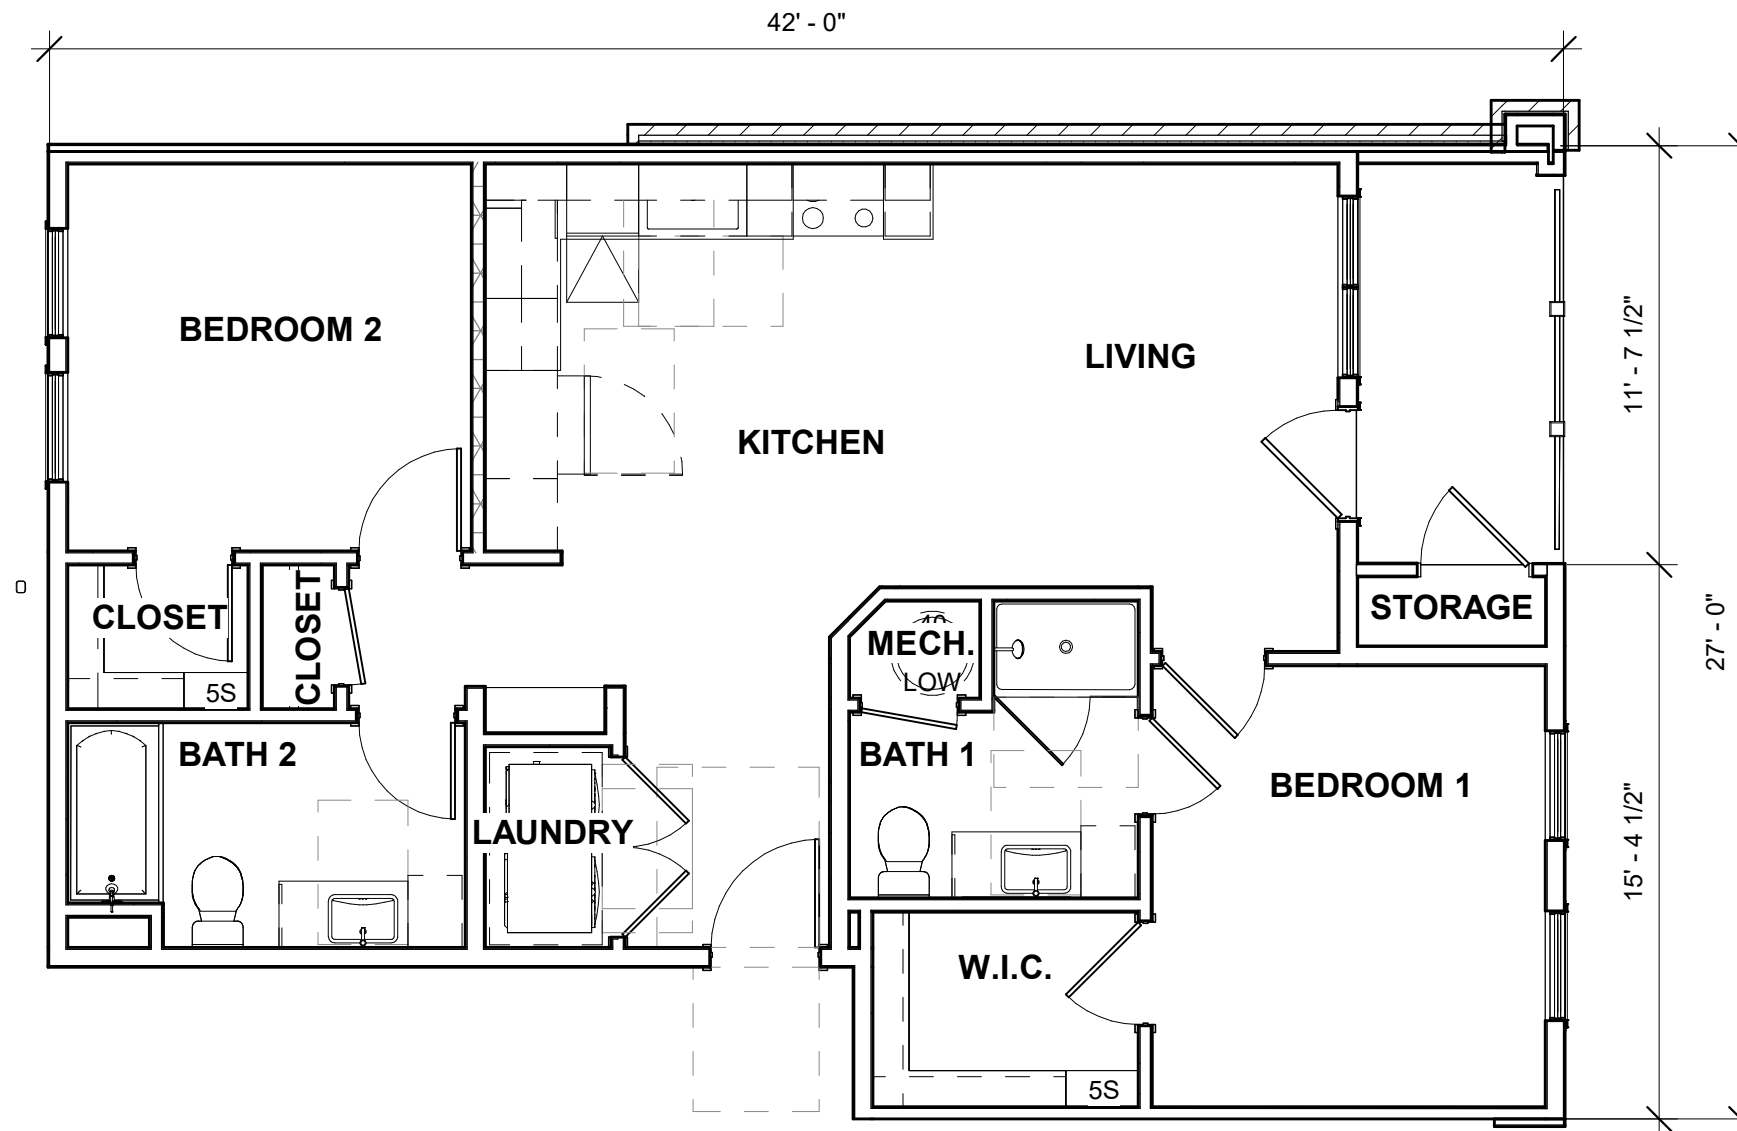


CLAY STREET APARTMENTS

BLACKSBURG, VA

5
1 BED UNIT PLANS

Project number 24001
Date 9.30.2024
Scale: 3/16" = 1'-0"

 


 
① B1 UNIT
3/16" = 1'-0"

 


**CLAY STREET
APARTMENTS**
BLACKSBURG, VA

6	
2 BED UNIT PLANS	
Project number	24001
Date	9.30.2024
Scale:	3/16" = 1'-0"

BRICK 1 

CEMENTITIOUS LAP SIDING COLOR 1 (LIGHT) 

CEMENTITIOUS LAP SIDING COLOR 2 (DARK) 

STANDING SEAM METAL ROOF 

 


 
SUNSET APARTMENTS

 
SUNSET RD
CHRISTIANSBURG, VA

3
18 UNIT BUILDING - ELEVATION

Project number 23011
Date 9.30.2024
Scale: As indicated

BRICK 1 

CEMENTITIOUS LAP SIDING COLOR 1 (LIGHT) 

CEMENTITIOUS LAP SIDING COLOR 2 (DARK) 

STANDING SEAM METAL ROOF 



SUNSET APARTMENTS

SUNSET RD
CHRISTIANSBURG, VA

4
24 UNIT BUILDING - ELEVATION

Project number	23011
Date	9.30.2024
Scale:	As indicated