

7G

ENLARGED WEST ELEVATION @ STAIRWELL

ENLARGED WEST ELEVATION @ ENTRANCE

REVISIONS

| | | |
|--|--|--|
| | | |
| | | |
| | | |
| | | |
| | | |
| | | |

Project Contacts List

| Architect / Designer | MEP Engineers | Contractor |
|------------------------------|---------------------|------------|
| Christine Hasboun-Swenson | | |
| 8 East Gazebo Lane | | |
| Savannah, GA 31410 | | |
| P: 912-897-7272 | | |
| E: chs2401@gmail.com | | |
| BlueLine Studio, Inc. | Structural Engineer | |
| 100 Blue Fin Circle, Suite 2 | | |
| Savannah, GA 31410 | | |
| E: scott@bluelime.com | | |
| Attn: Scott C. Swenson | | |

EXTRA SPACE STORAGE

1800 PRICES FORK ROAD

XXXXXXXXXX
XXXXXXXXXX, XXXXXXXXXX, XX XXXXX
XXX-XXX-XXXX

| | |
|------------------|----------------|
| Project Location | BLACKSBURG, VA |
| Sheet Title | ELEVATIONS |


| | |
|-------------|------------|
| Project No. | 21-037 |
| Date | 10/19/2022 |
| Design | SCS |
| Drawn | SCS |
| Checked | XXX |

Seal
ELECTRONIC DOCUMENT RELEASE
THIS ELECTRONIC DOCUMENT IS RELEASED OF REFERENCE, COORDINATION, AND/OR FACILITY MANAGEMENT UNDER THE AUTHORITY OF ARCHITECT/ENGINEER OF RECORD
IT IS NOT TO BE USED FOR REGULATORY APPROVAL, BIDDING, PERMIT, OR CONSTRUCTION PURPOSES.
License No.



100 BLUE FIN CIRCLE, SUITE 2
SAVANNAH, GA 31410
912-201-0856


A201

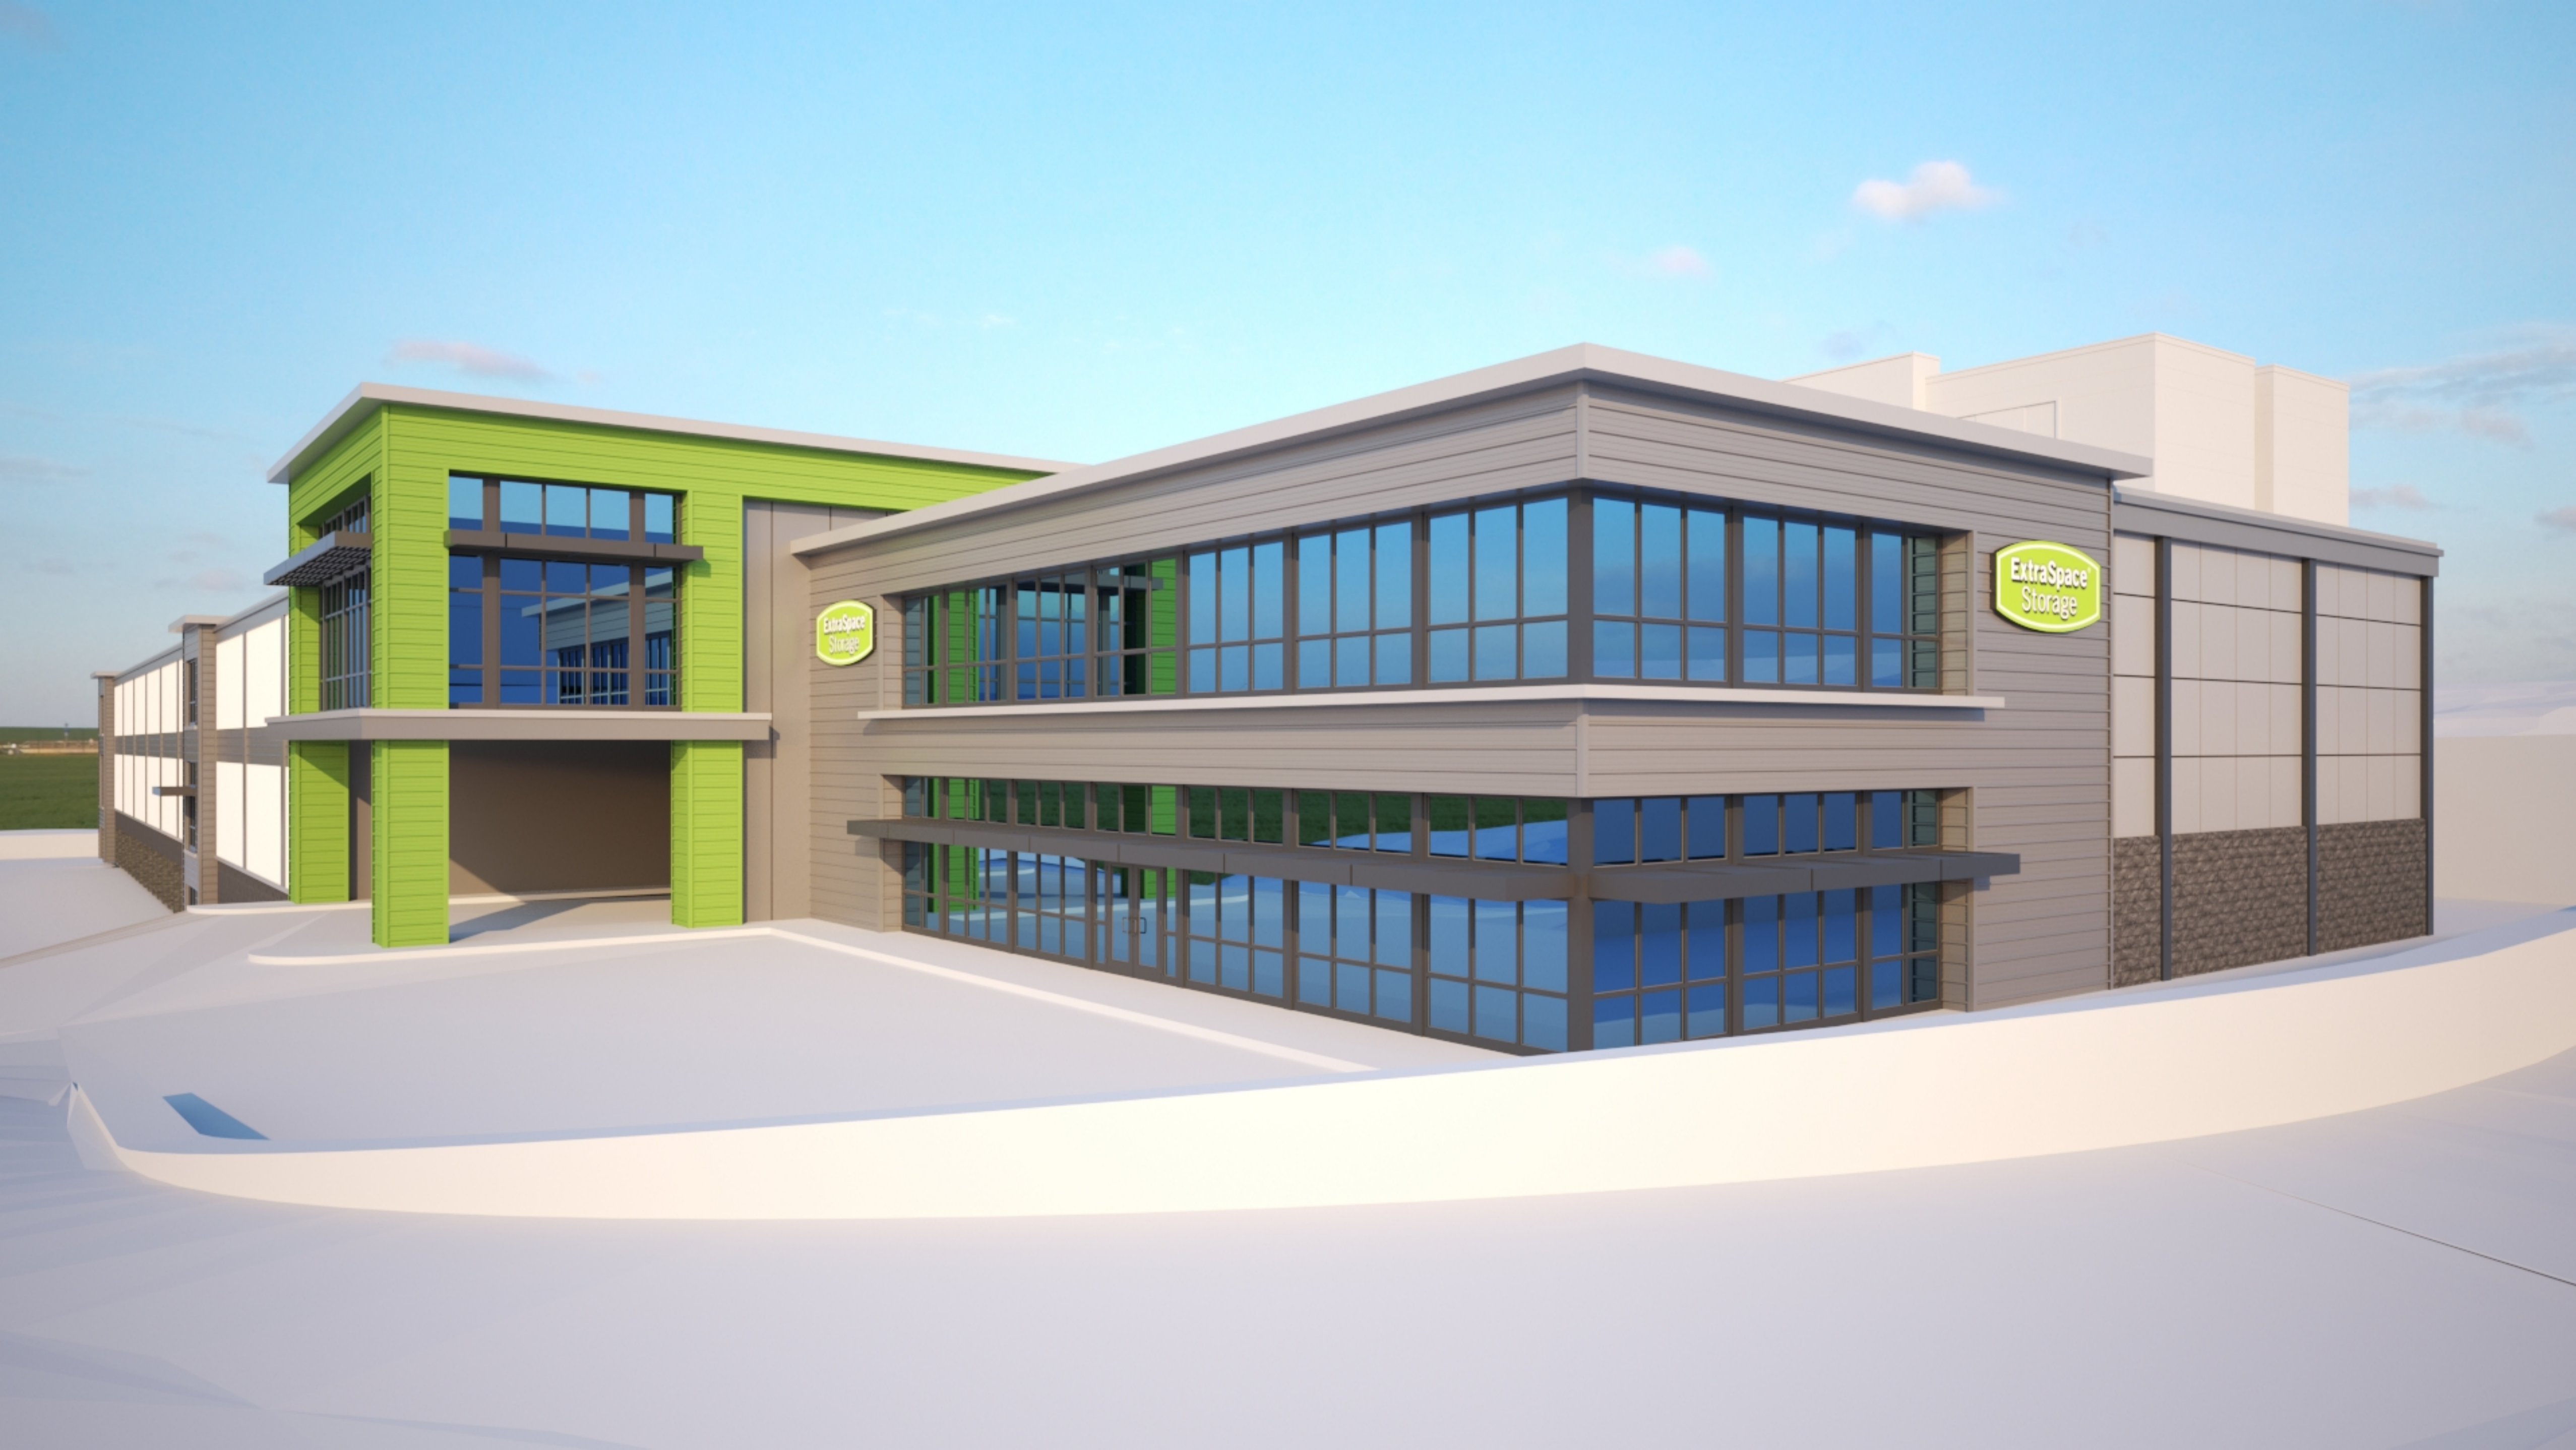

ExtraSpace
Storage

ExtraSpace
Storage



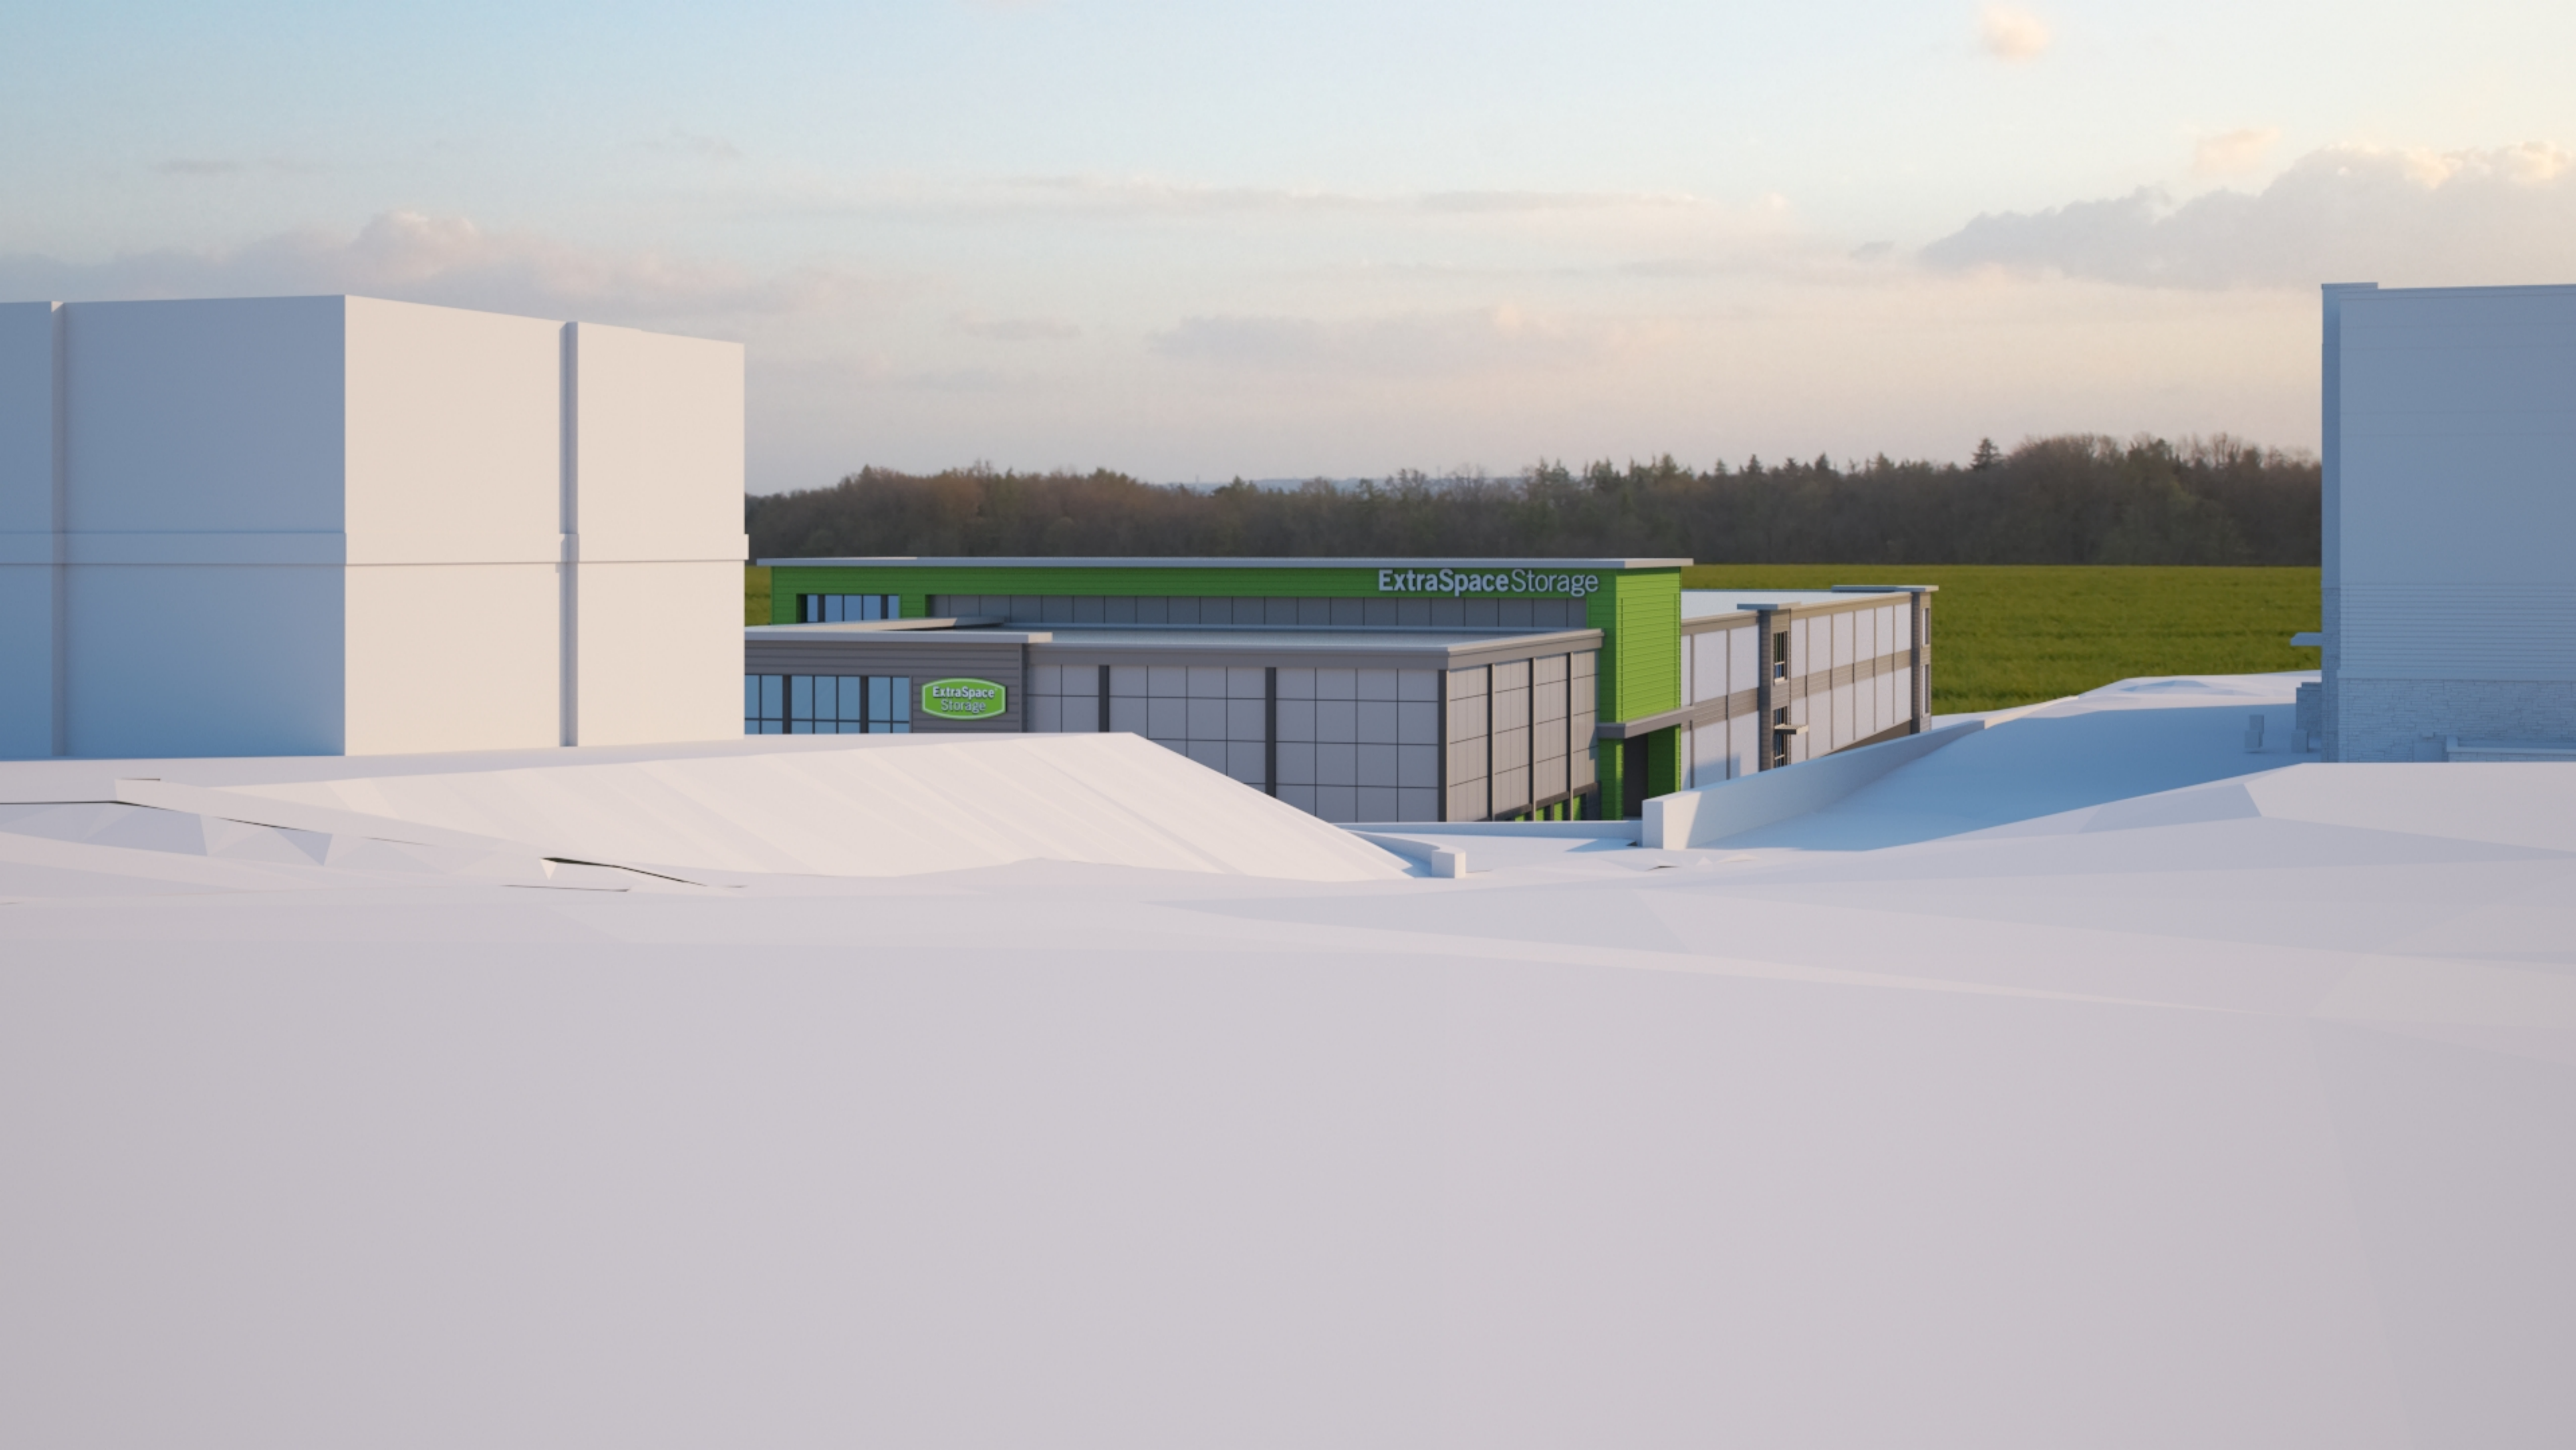

ExtraSpace Storage

ExtraSpace Storage