

THIS MAP IS A COMPILATION OF RECORD DEEDS, PLATS, AND MAPS OF RECORD AND DOES NOT REPRESENT A BOUNDARY SURVEY. AREAS, BEARINGS, AND DISTANCES SHOWN HEREON ARE APPROXIMATE AND HAVE NOT BEEN VERIFIED BY A CURRENT FIELD SURVEY.



www.balzer.cc

Roanoke
New River Valley
Richmond
Staunton
Harrisonburg

RESIDENTIAL, LAND DEVELOPMENT ENGINEERING
SITE DEVELOPMENT ENGINEERING
LAND USE PLANNING & ZONING
LANDSCAPE ARCHITECTURE
LAND SURVEYING
ARCHITECTURE
STRUCTURAL ENGINEERING
TRANSPORTATION ENGINEERING
ENVIRONMENTAL & SOIL SCIENCE
WETLAND DELINEATIONS & STREAM EVALUATIONS

Balzer and Associates, Inc.

80 College Street, Suite H
Christiansburg, VA 24073
540-381-4290
FAX 540-381-4291

OLD BLACKSBURG MIDDLE SCHOOL SITE
501 SOUTH MAIN STREET

EXISTING PARCEL MAP

MOUNT TABOR MAGISTERIAL DISTRICT
TOWN OF BLACKSBURG, VIRGINIA


DRAWN BY GLM
DESIGNED BY
CHECKED BY SMS
DATE 10/6/17
SCALE 1" = 150'

REVISIONS:
1. 5/13/19 Approval
2. 4/1/20 Amend. #1
3. 8/7/20
4. 8/23/21 Amend. #2
5. 11/2/21

SHEET NO.

Z1


JOB NO. B1200098.00

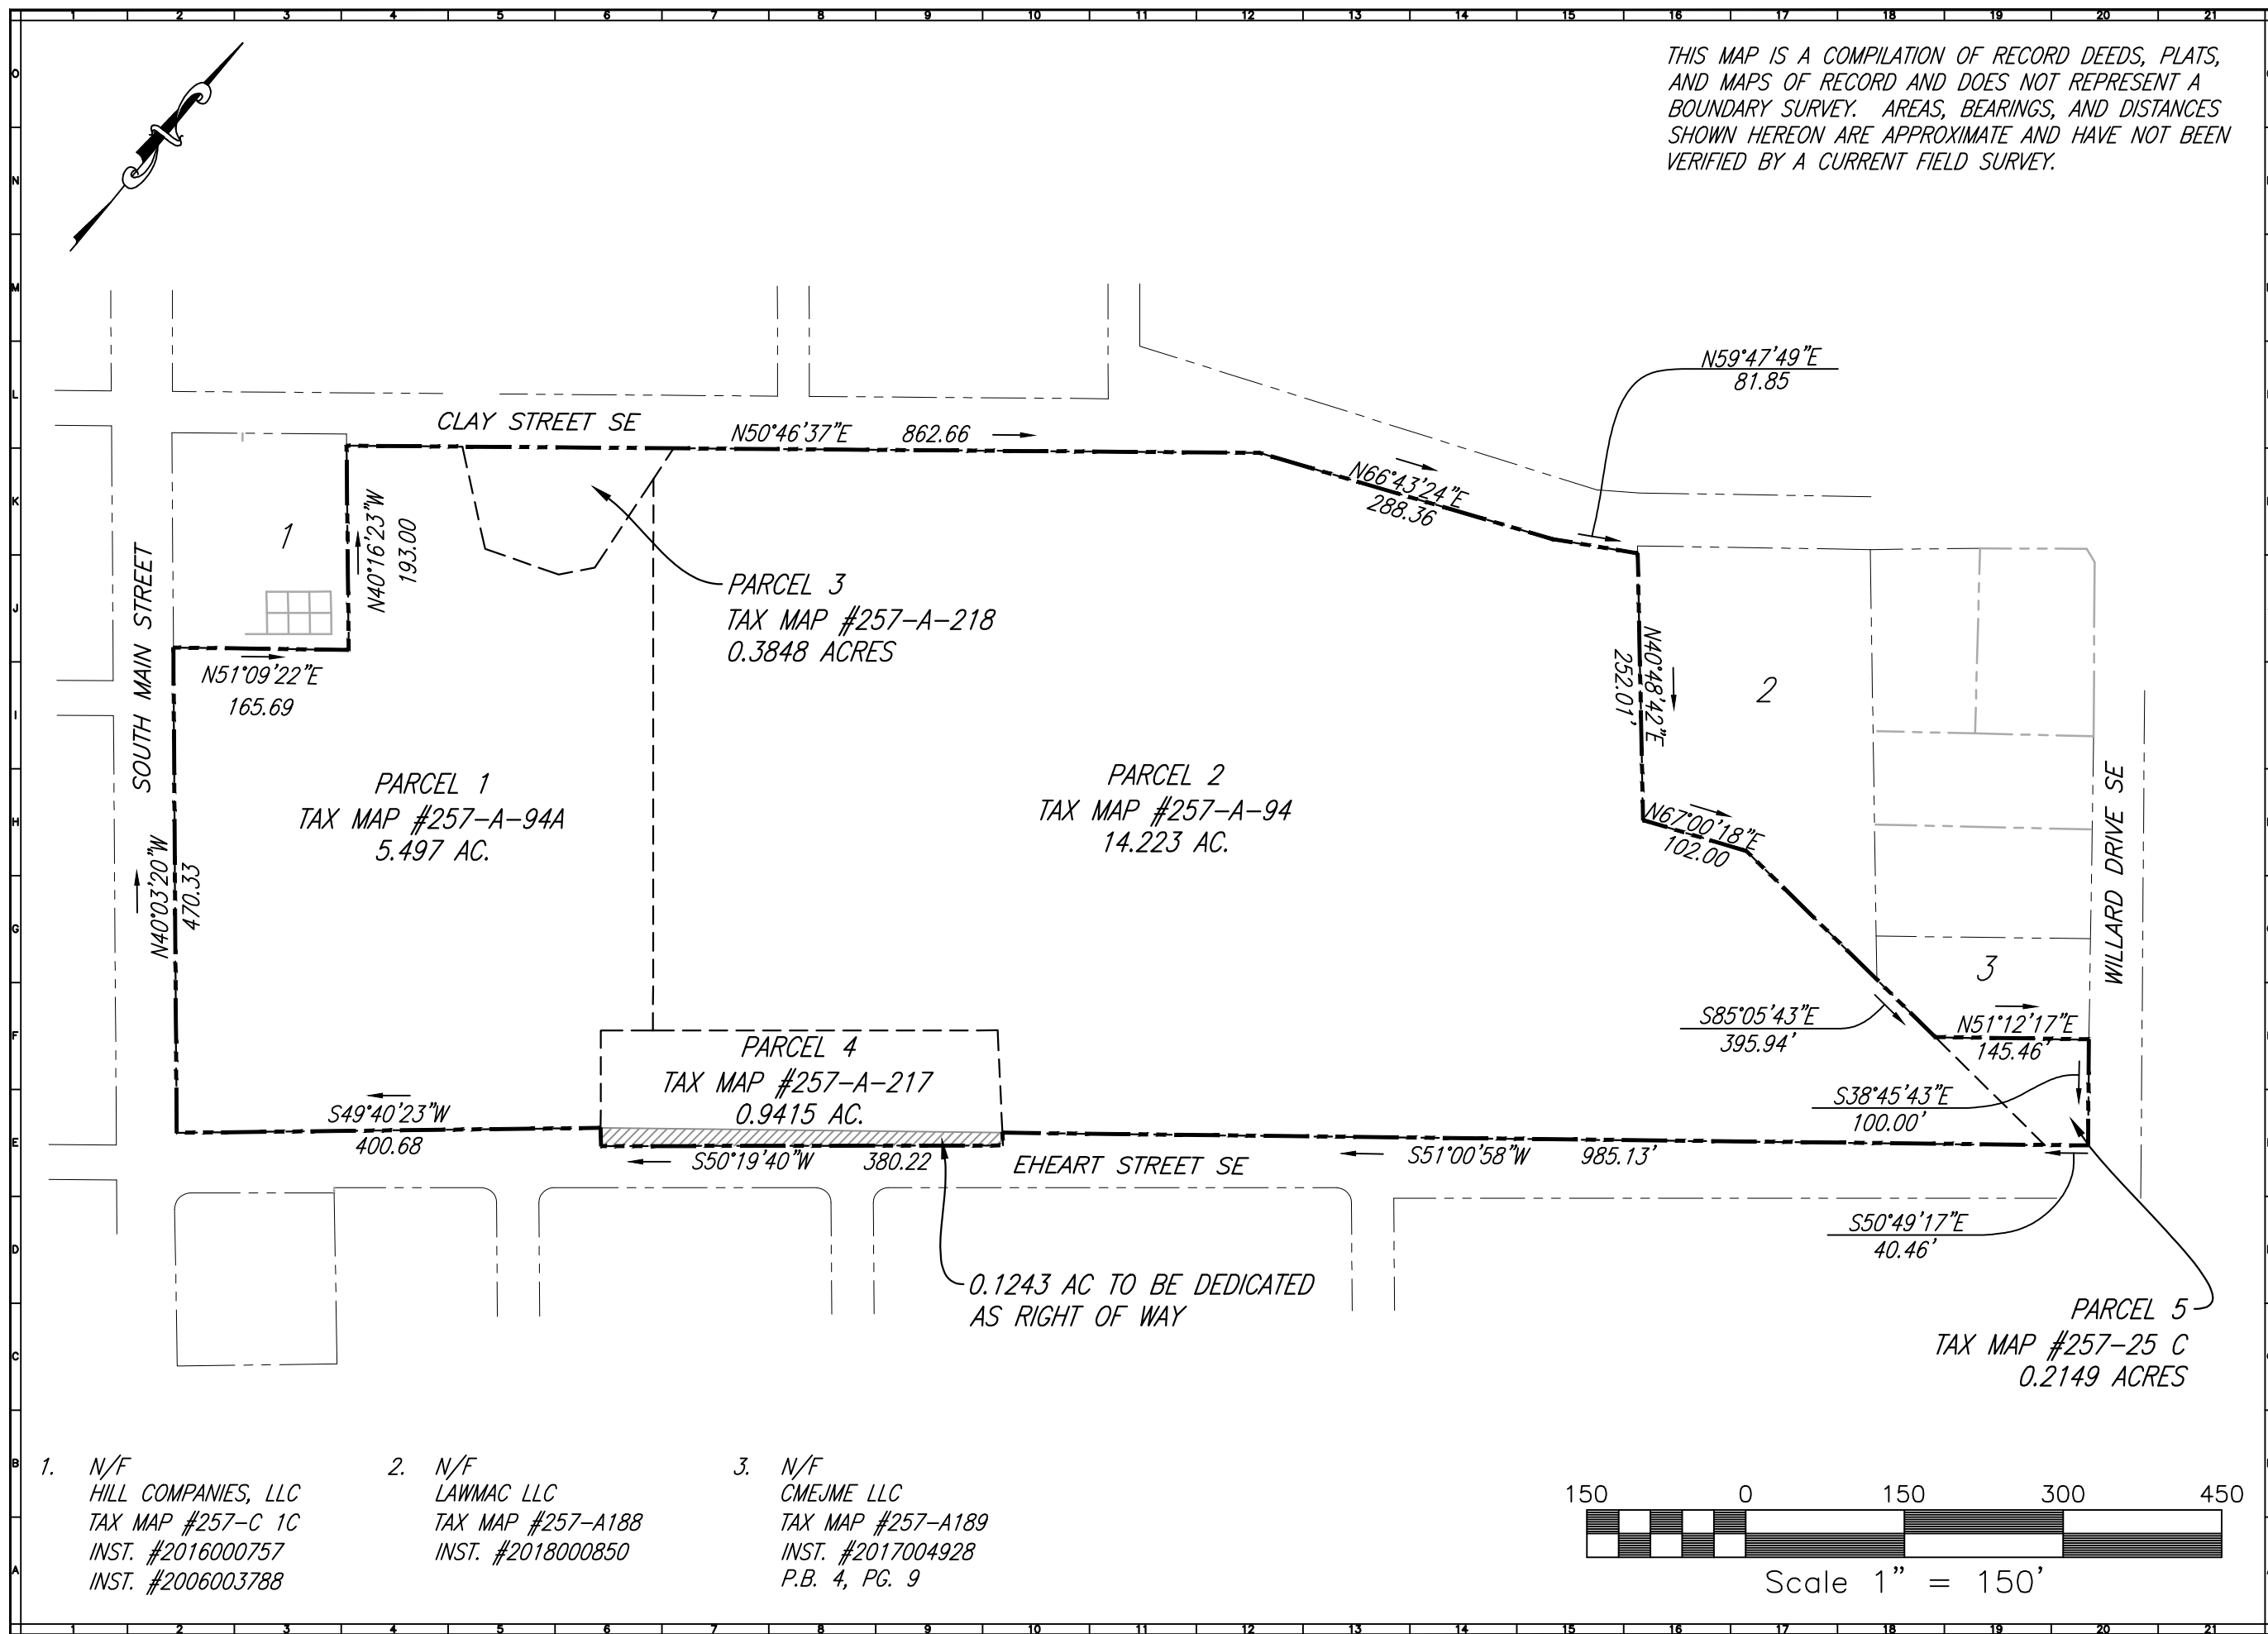


1. N/F
HILL COMPANIES, LLC
TAX MAP #257-C 1C
INST. #2016000757
INST. #2006003788

2. N/F
LAWMAC LLC
TAX MAP #257-A188
INST. #2018000850

3. N/F
CMEJME LLC
TAX MAP #257-A189
INST. #2017004928
P.B. 4, PG. 9

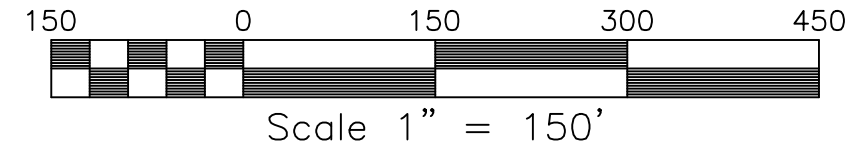

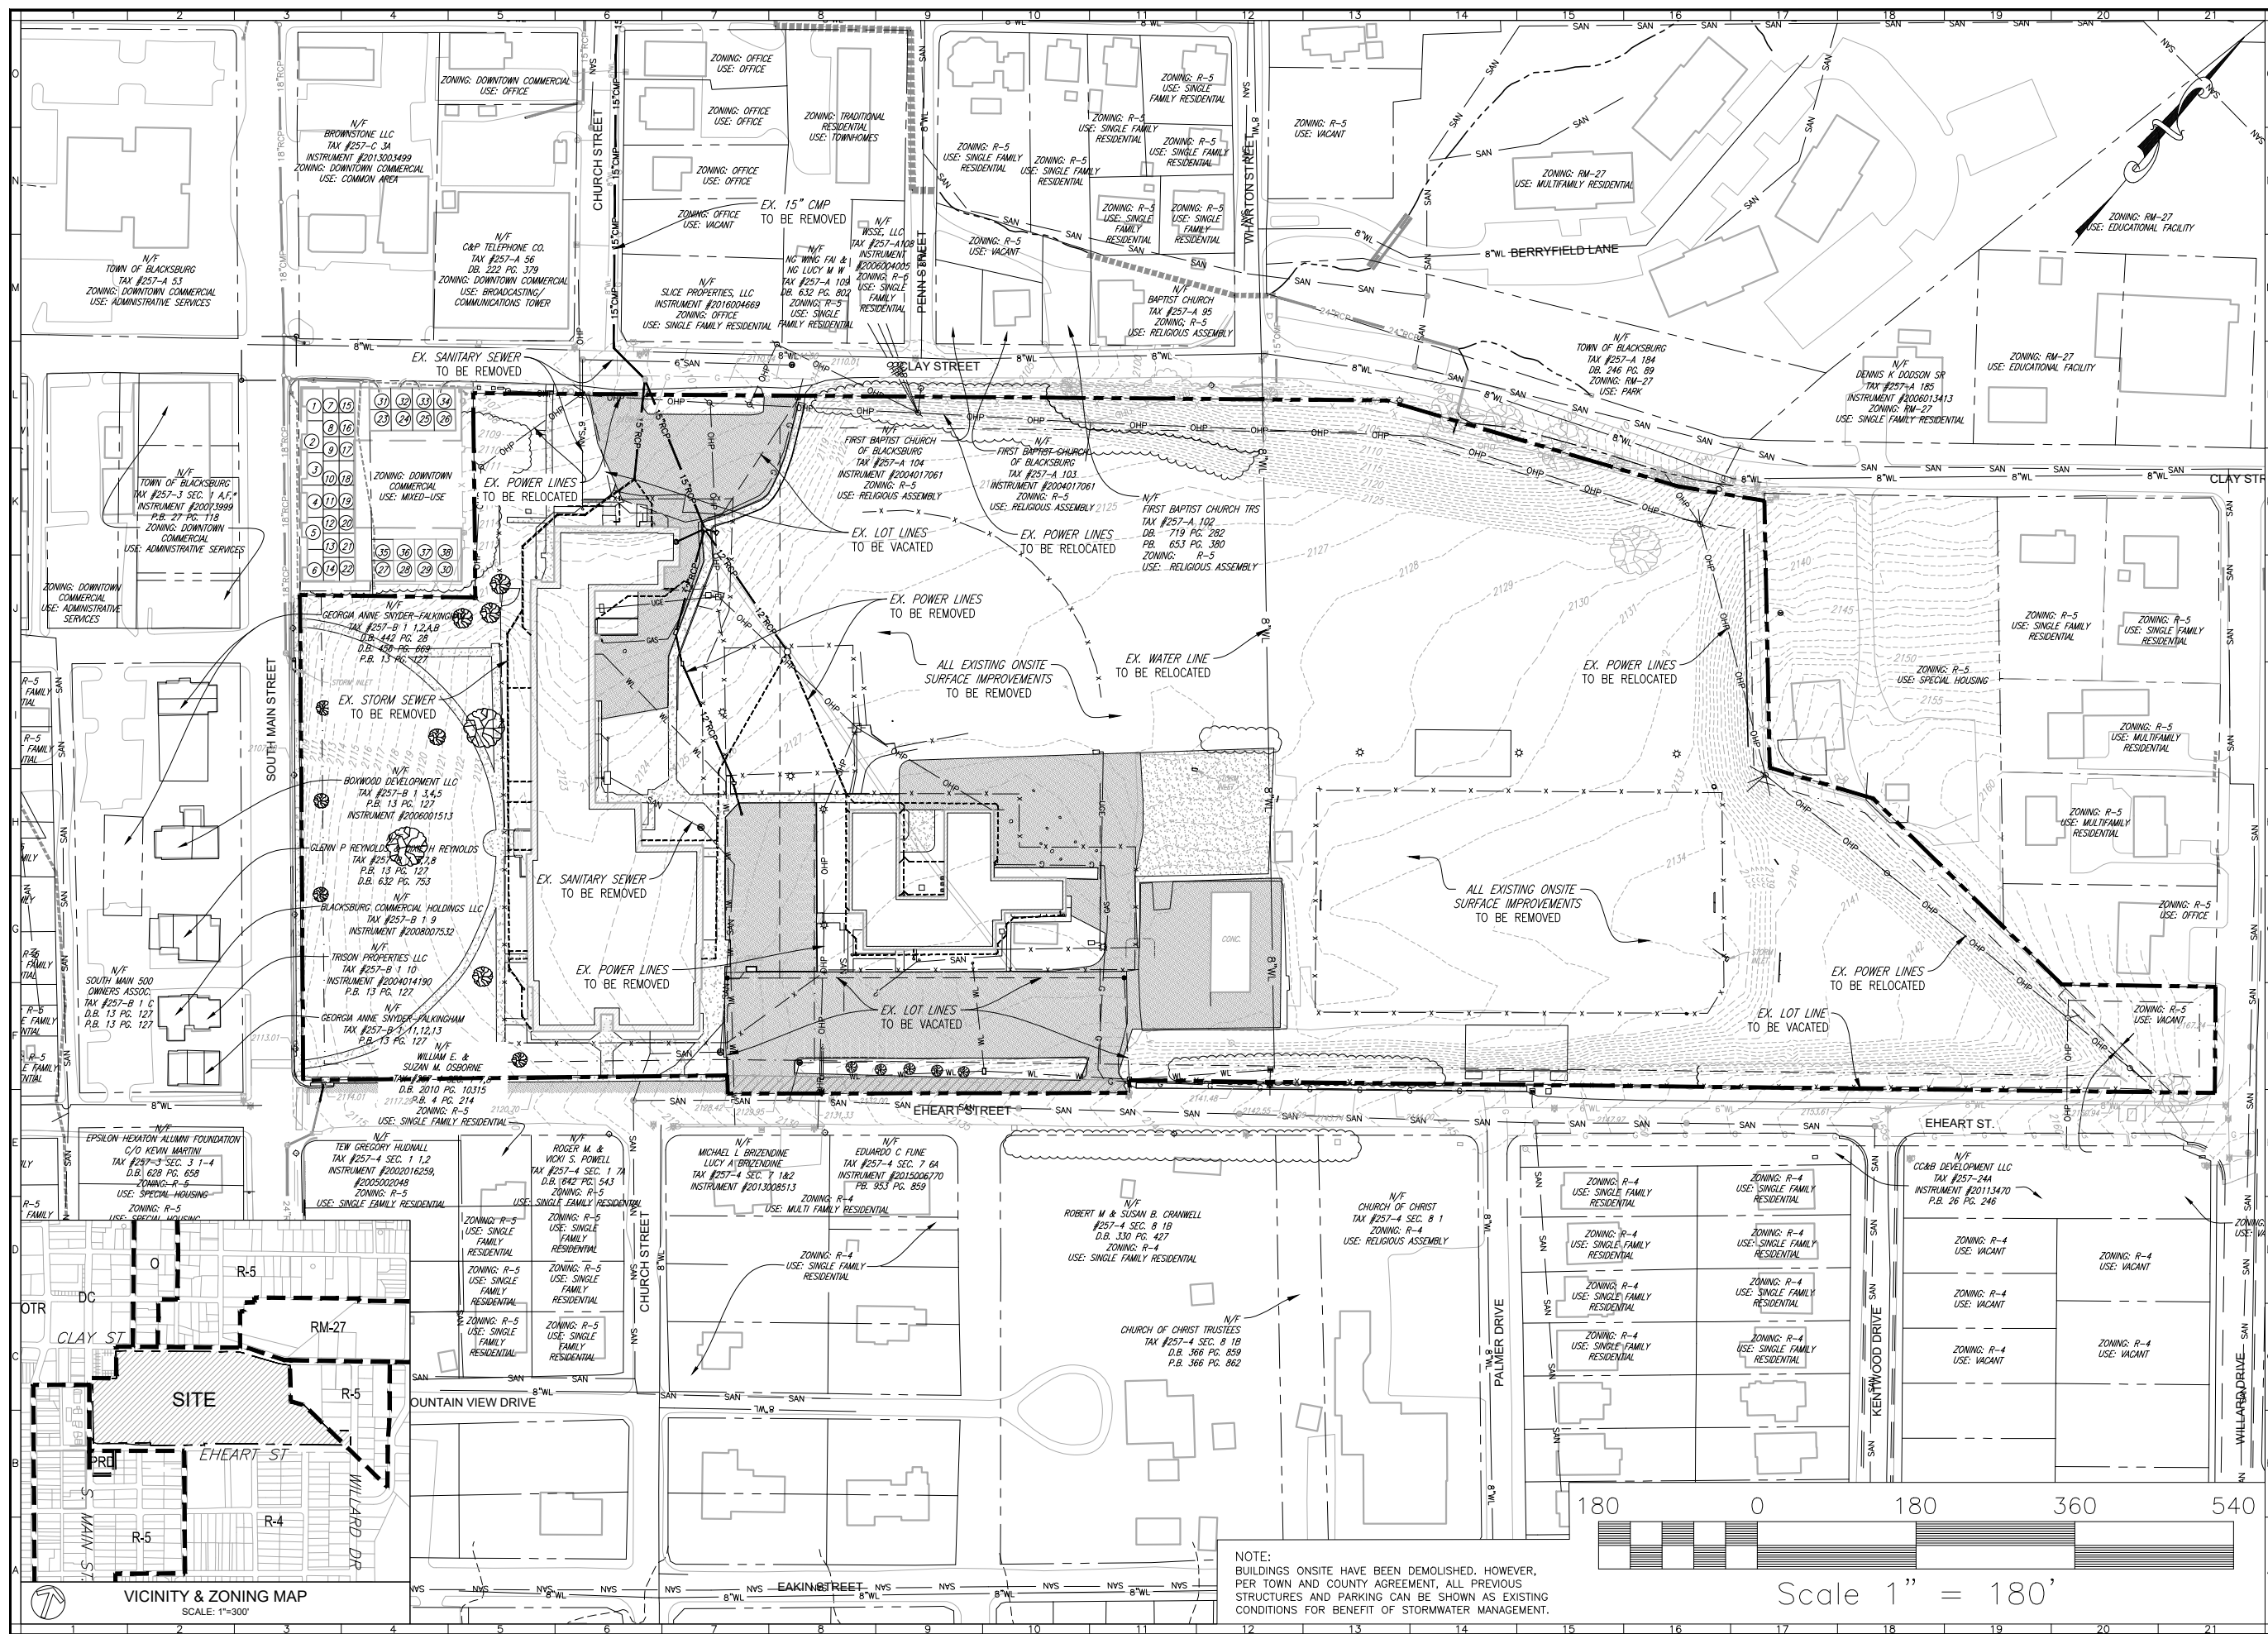

OLD BLACKSBURG MIDDLE SCHOOL SITE
501 SOUTH MAIN STREET

EXISTING CONDITIONS

MOUNT TABOR MAGISTERIAL DISTRICT
TOWN OF BLACKSBURG, VIRGINIA

DRAWN BY GLM
DESIGNED BY
CHECKED BY SMS
DATE 10/6/17
SCALE 1" = 180'
REVISIONS:
1. 5/13/19 Approval
2. 4/1/20 Amend. #1
3. 8/7/20
4. 8/23/21 Amend. #2
5. 11/2/21



Scale 1" = 180'

NOTE:
BUILDINGS ONSITE HAVE BEEN DEMOLISHED, HOWEVER,
PER TOWN AND COUNTY AGREEMENT, ALL PREVIOUS
STRUCTURES AND PARKING CAN BE SHOWN AS EXISTING
CONDITIONS FOR BENEFIT OF STORMWATER MANAGEMENT.

SHEET NO.

Z2

JOB NO. B1200098.00

VICINITY & ZONING MAP
SCALE: 1"=300'

LEGEND

- DC ZONING
10.59 AC
- PRD ZONING
10.54 AC




www.balzer.cc

Roanoke
New River Valley
Richmond
Staunton
Harrisonburg

RESIDENTIAL LAND DEVELOPMENT ENGINEERING
SITE DEVELOPMENT ENGINEERING
LAND USE PLANNING & ZONING
LANDSCAPE ARCHITECTURE
LAND SURVEYING
ARCHITECTURE
STRUCTURAL ENGINEERING
TRANSPORTATION ENGINEERING
ENVIRONMENTAL & SOIL SCIENCE
WETLAND DELINEATIONS & STREAM EVALUATIONS


Balzer and Associates, Inc.

80 College Street, Suite H
Christiansburg, VA 24073
540-381-4290
FAX 540-381-4291

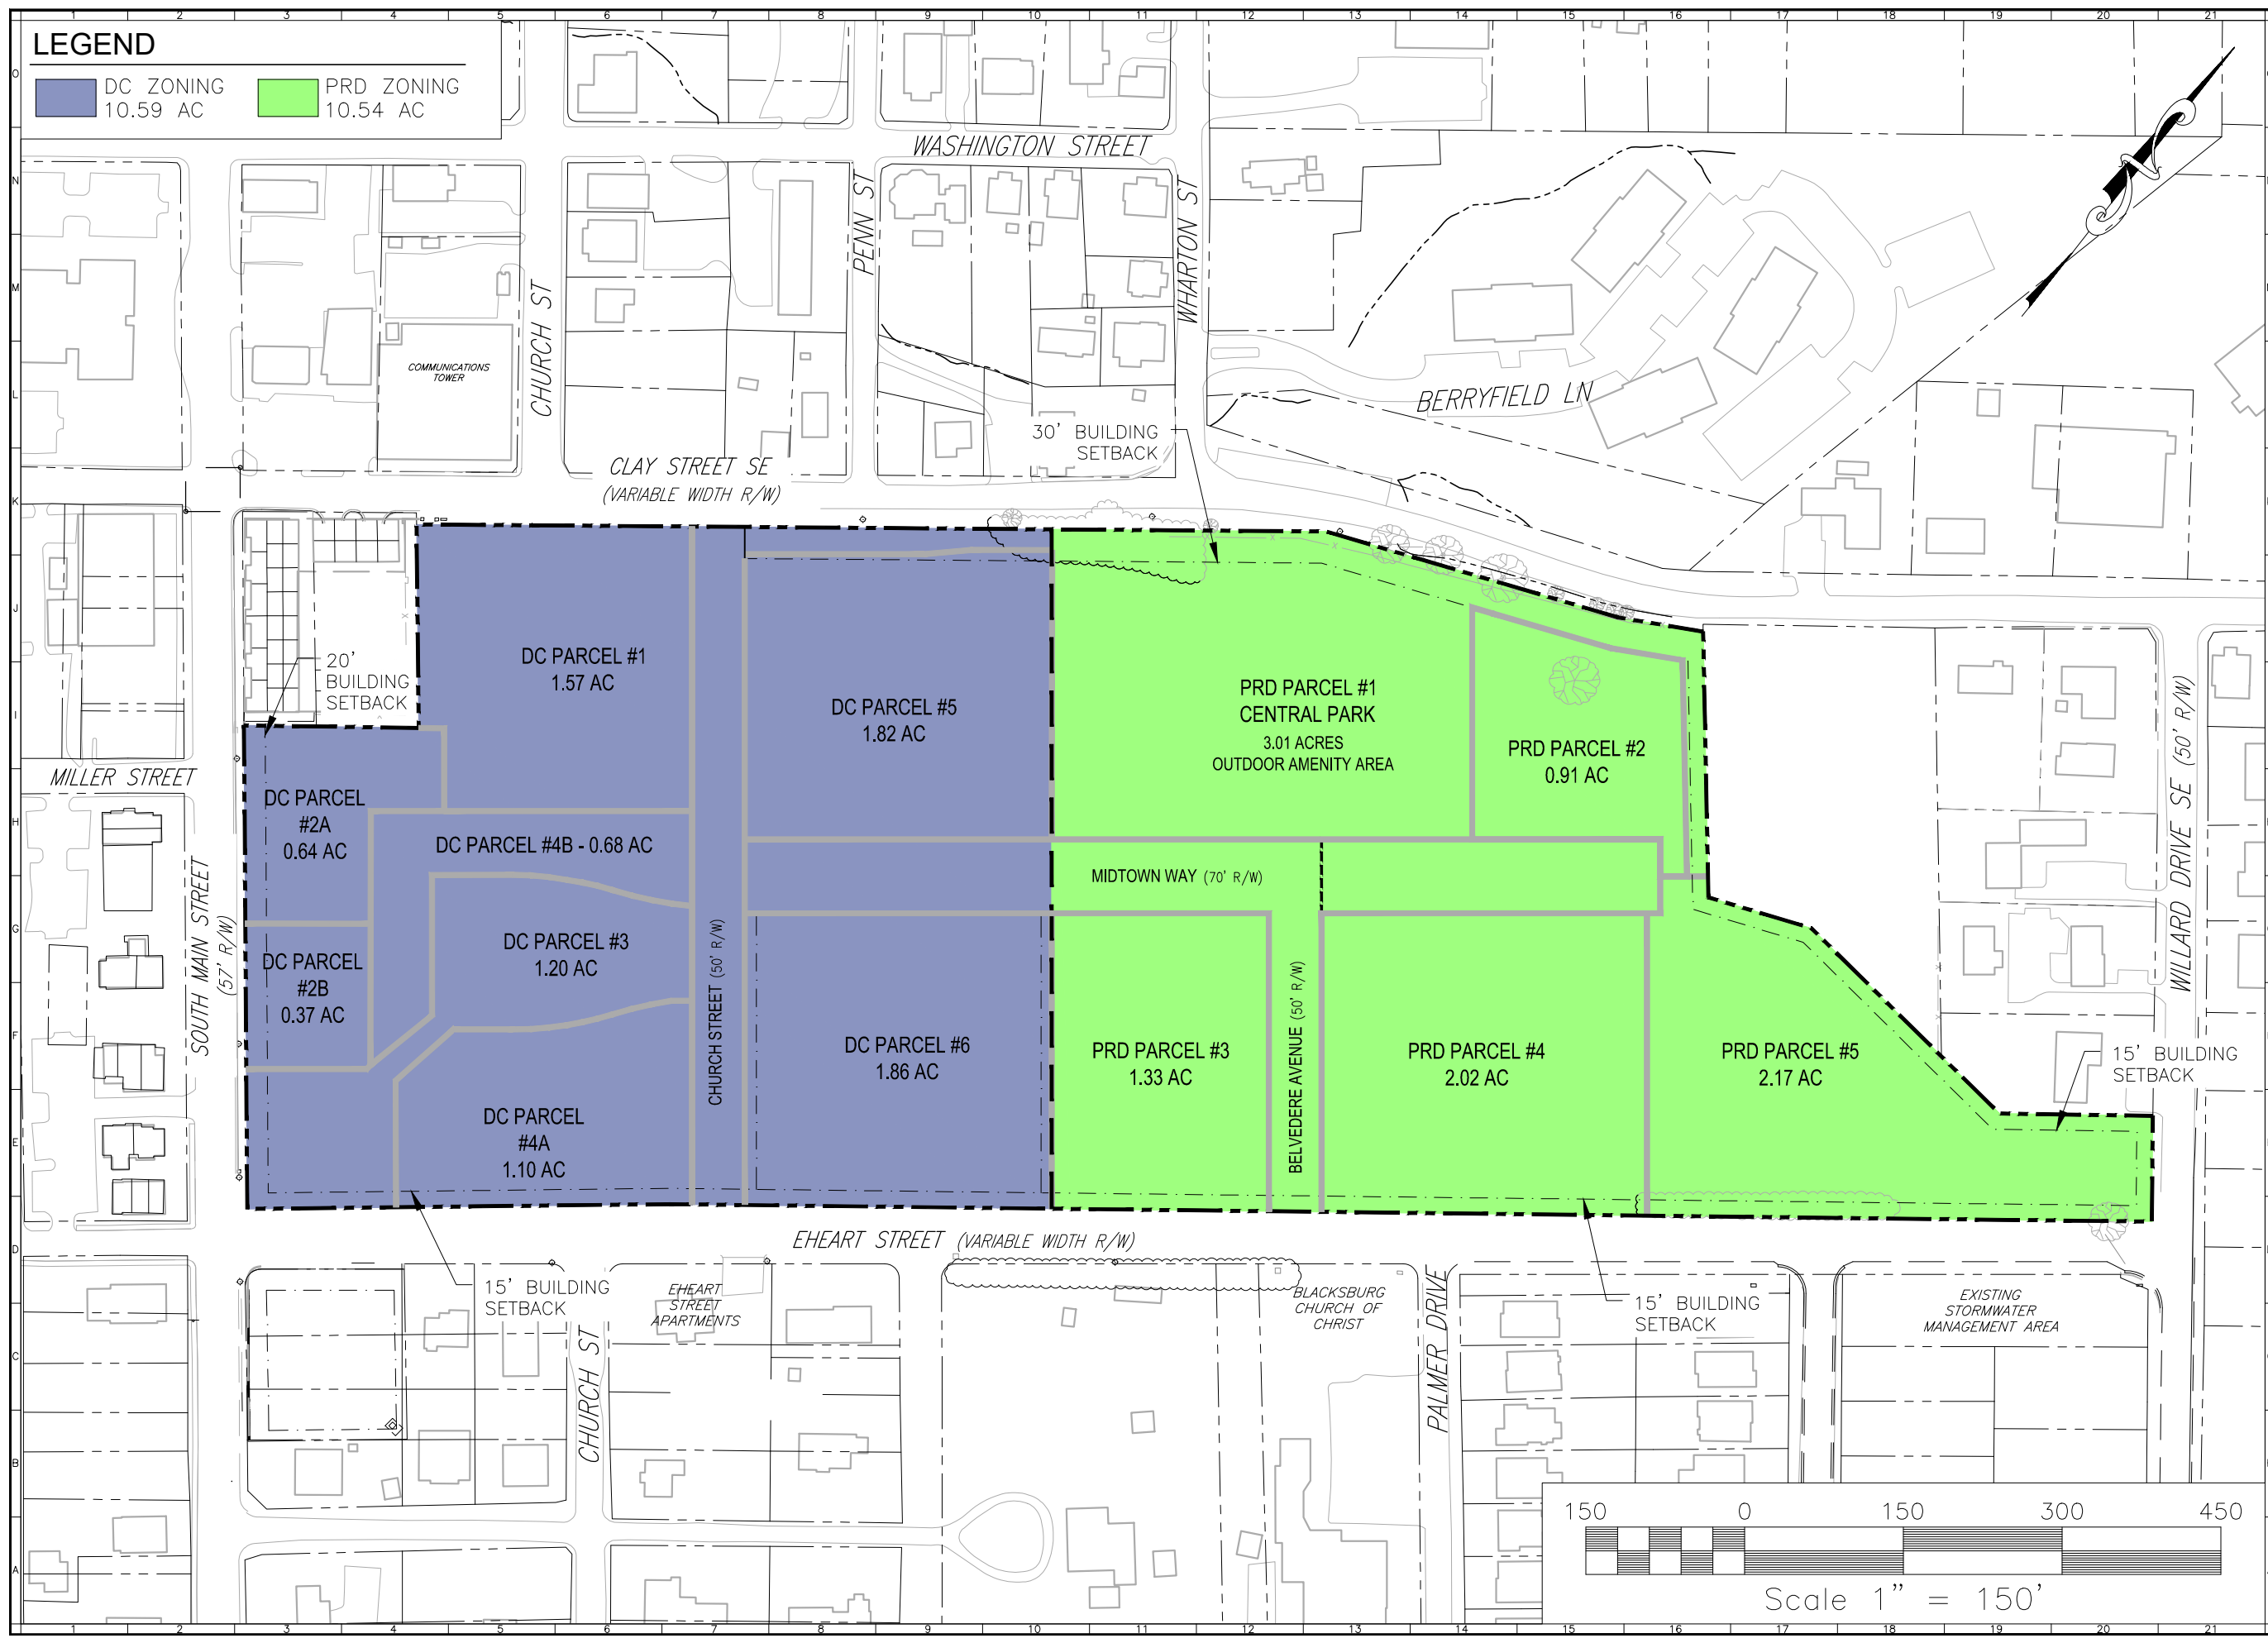

OLD BLACKSBURG MIDDLE SCHOOL SITE
501 SOUTH MAIN STREET
ZONING PLAN
MOUNT TABOR MAGISTERIAL DISTRICT
TOWN OF BLACKSBURG, VIRGINIA

DRAWN BY GLM
DESIGNED BY SMS
CHECKED BY SMS
DATE 10/6/17
SCALE 1"=150'
REVISIONS:
1. 5/13/19 Approval
2. 4/1/20 Amend. #1
3. 8/7/20
4. 8/23/21 Amend. #2
5. 11/2/21

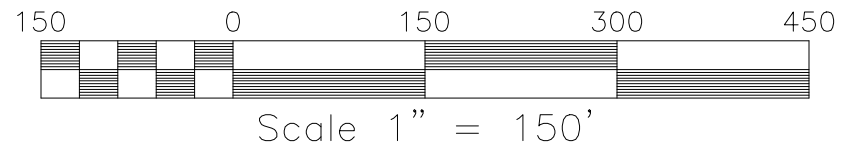

SHEET NO.
Z3
JOB NO. B1200098.00




REFLECTING TOMORROW

www.balzer.cc
Roanoke
New River Valley
Richmond
Staunton
Harrisonburg

RESIDENTIAL LAND DEVELOPMENT ENGINEERING
SITE DEVELOPMENT ENGINEERING
LAND USE PLANNING & ZONING
LANDSCAPE ARCHITECTURE
LAND SURVEYING
ARCHITECTURE
STRUCTURAL ENGINEERING
TRANSPORTATION ENGINEERING
ENVIRONMENTAL & SOIL SCIENCE
WETLAND DELINEATIONS & STREAM EVALUATIONS

Balzer and Associates, Inc.
80 College Street, Suite H
Christiansburg, VA 24073
540-381-4290
FAX 540-381-4291




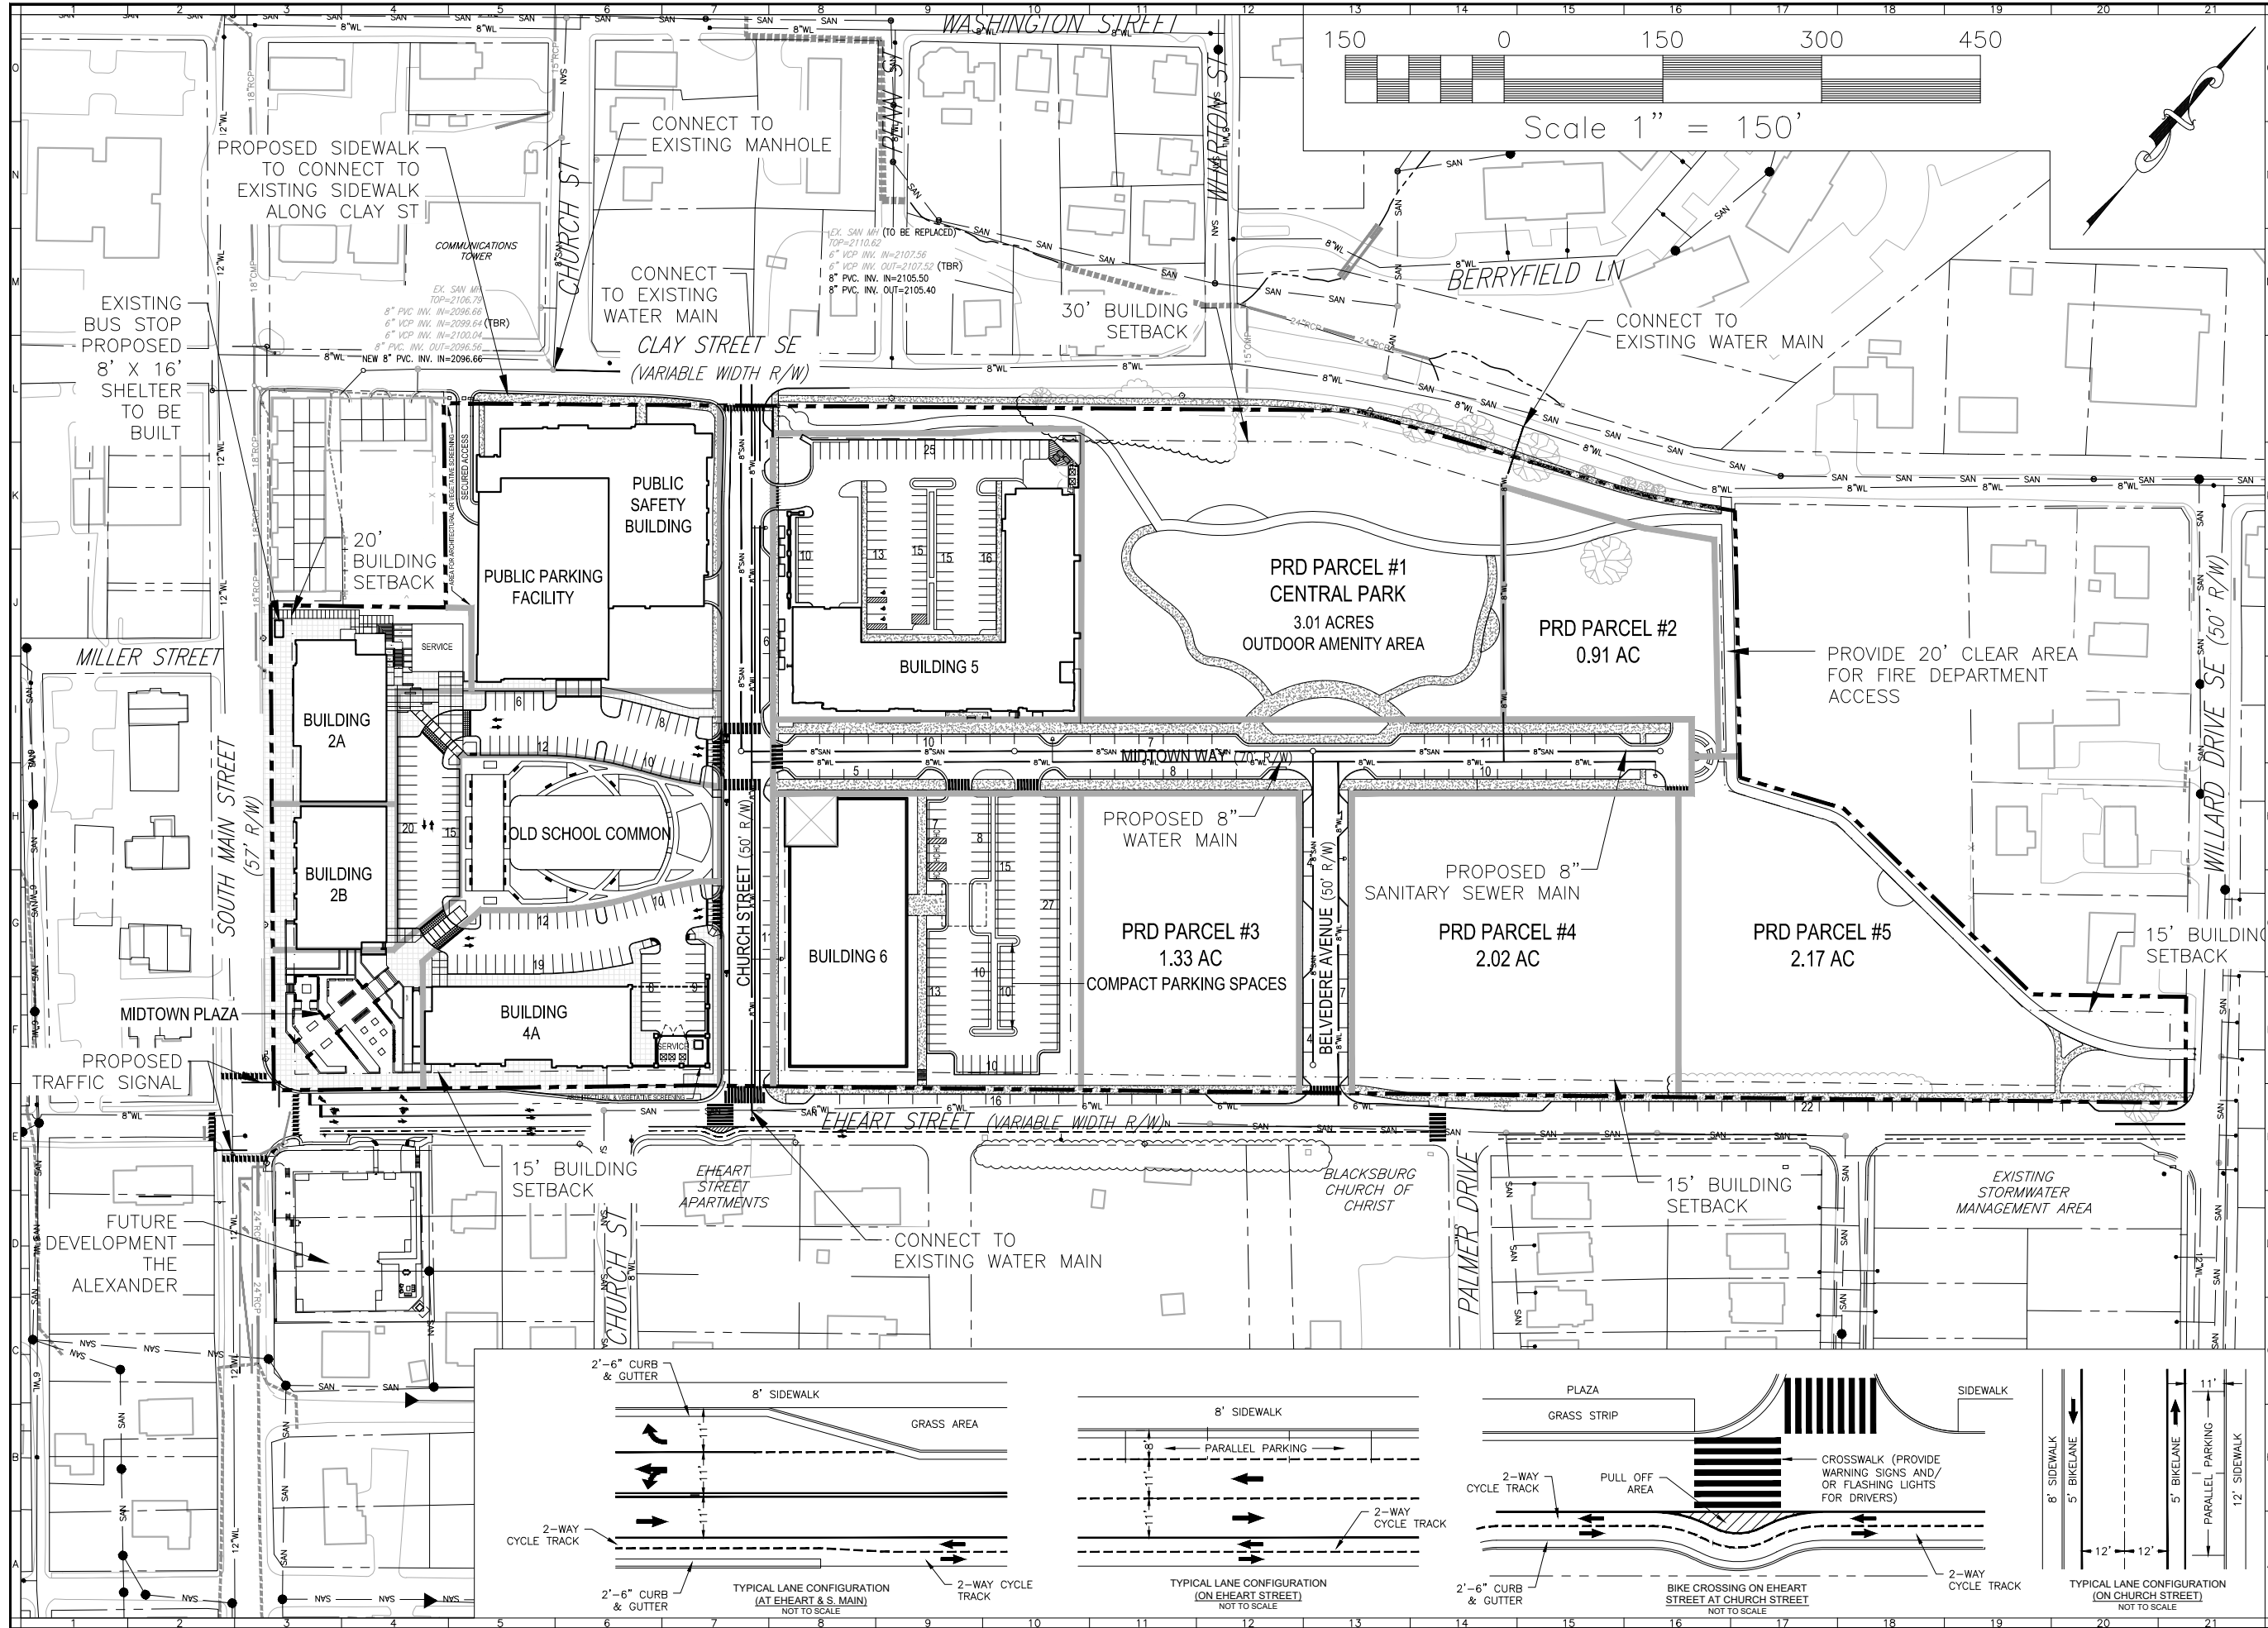


OLD BLACKSBURG MIDDLE SCHOOL SITE
501 SOUTH MAIN STREET
OVERALL CONCEPTUAL MASTER PLAN
MOUNT TABOR MAGISTERIAL DISTRICT
TOWN OF BLACKSBURG, VIRGINIA


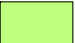






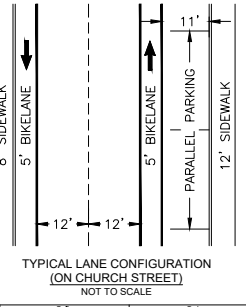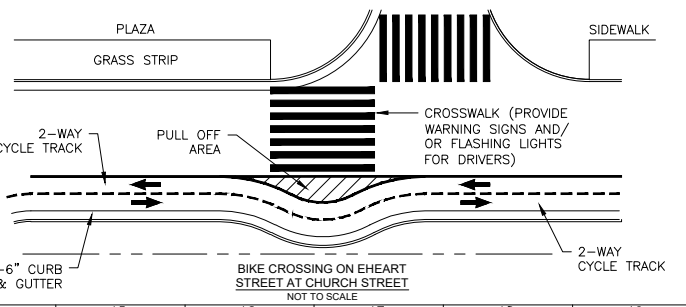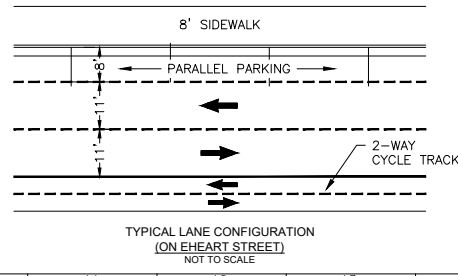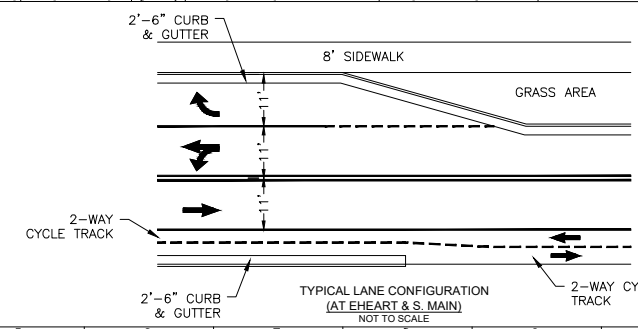



DRAWN BY GLM
DESIGNED BY SMS
CHECKED BY SMS
DATE 10/6/17
SCALE 1"=150'


- REVISIONS:
- 1. 5/13/19 Approval
 - 2. 4/1/20 Amend. #1
 - 3. 8/7/20
 - 4. 8/23/21 Amend. #2
 - 5. 11/2/21

SHEET NO.
Z4
JOB NO. B1200098.00




LEGEND


- | | | | |
|---|----------------------------|---|-------------------|
|  | OLD SCHOOL COMMON |  | CENTRAL PARK |
|  | PEDESTRIAN WAY |  | NEIGHBORHOOD PARK |
|  | MIDTOWN PLAZA |  | GREEN CORRIDORS |
|  | MIDTOWN WAY | | |
|  | MIDTOWN PEDESTRIAN WAY |  | BIKE TRAIL |
|  | PEDESTRIAN TRAILS/WALKWAYS |  | PUBLIC SIDEWALKS |
|  | 10' MULTI-USE TRAIL | | |

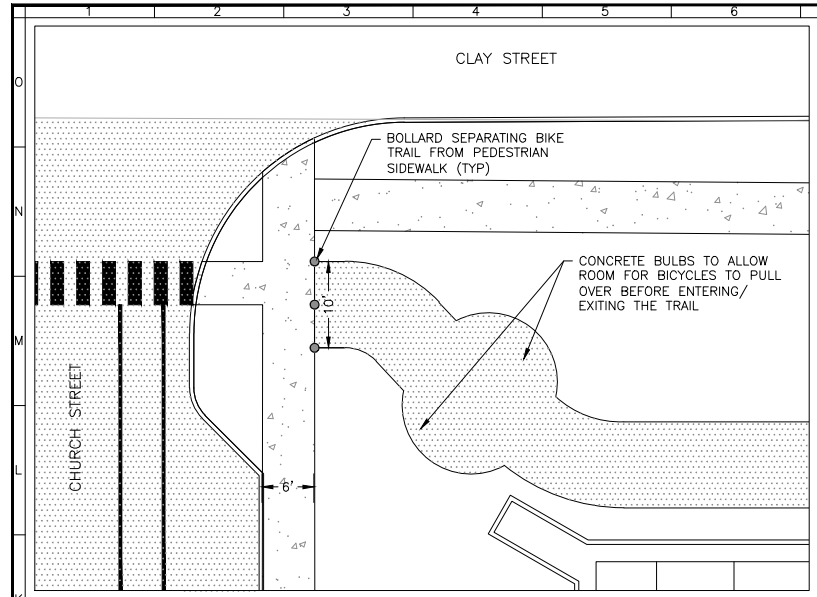

TRAIL CONNECTION TO SIDEWALK AT CHURCH AND CLAY STREETS
SCALE: 1"=10'

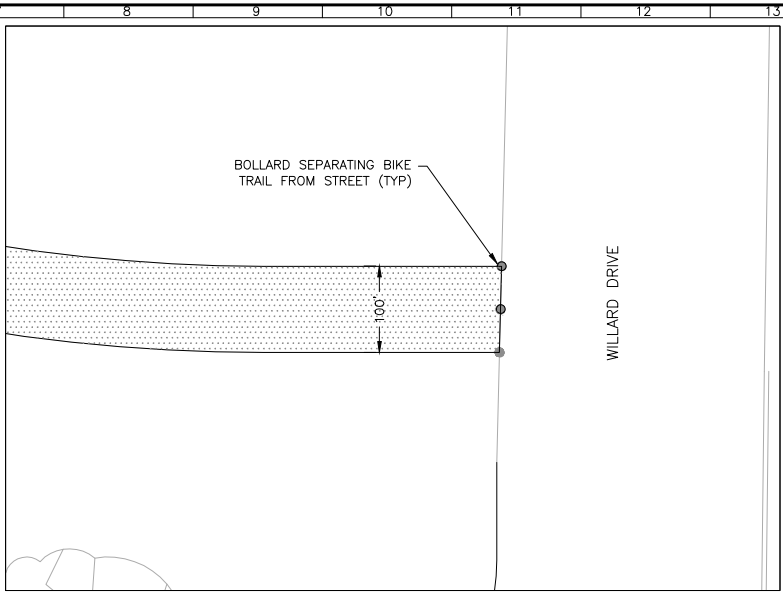

TRAIL CONNECTION TO SIDEWALK AT EHEART STREET AND WILLARD DRIVE
SCALE: 1"=10'

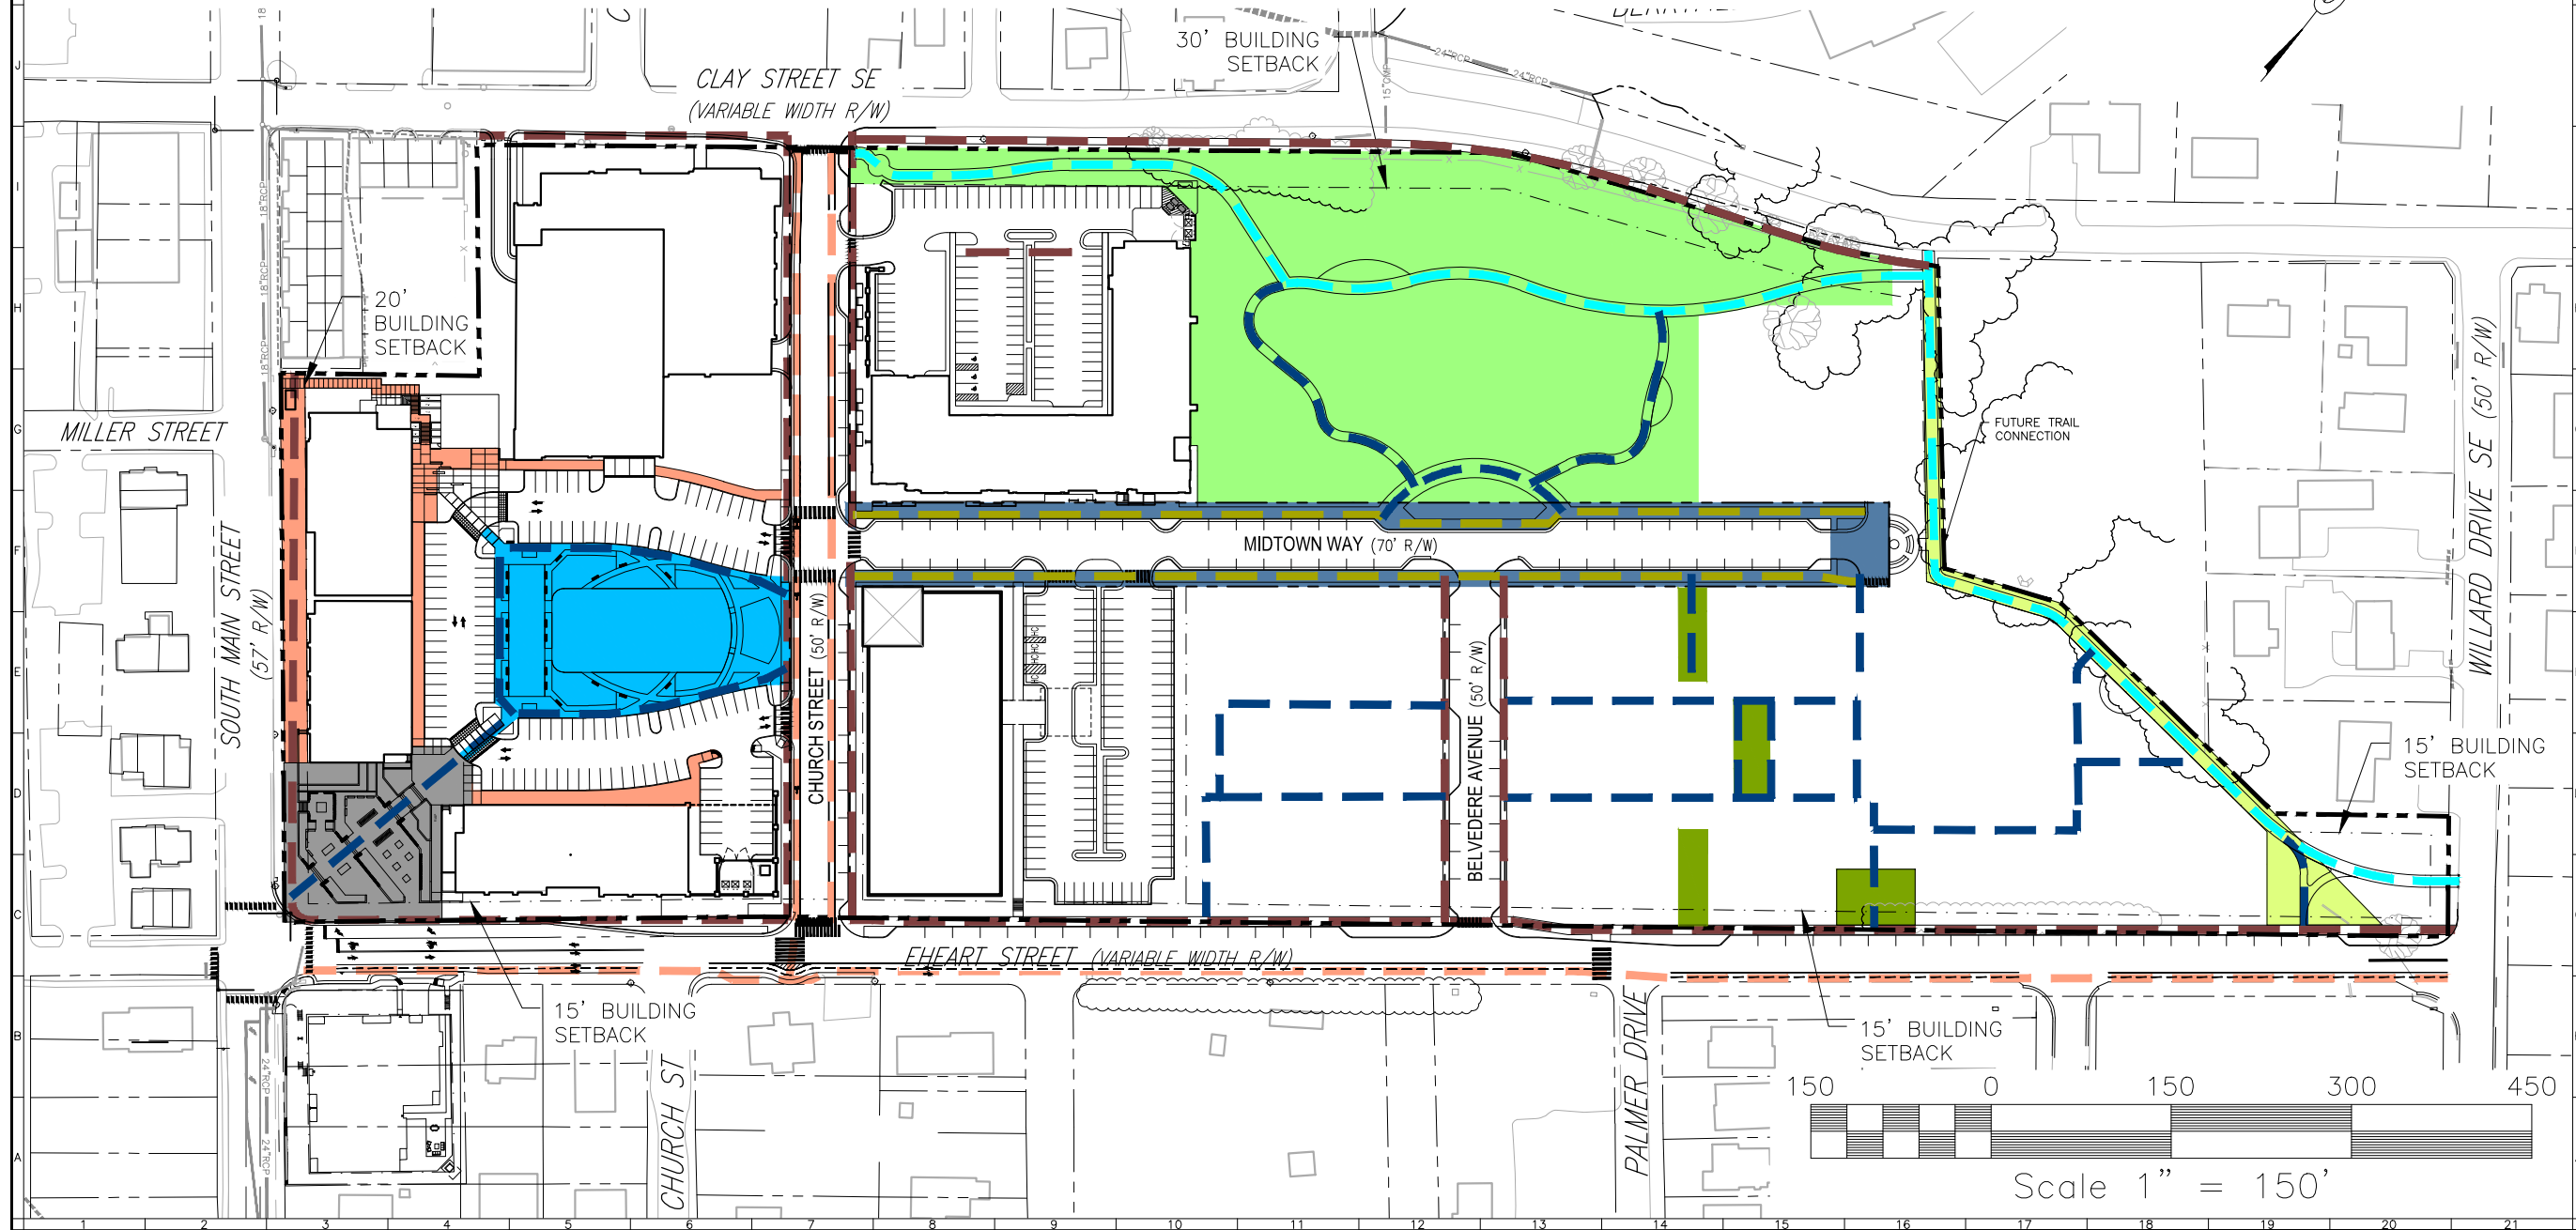



OLD BLACKSBURG MIDDLE SCHOOL SITE
501 SOUTH MAIN STREET
PROPOSED PARKS & TRAILS
MOUNT TABOR MAGISTERIAL DISTRICT
TOWN OF BLACKSBURG, VIRGINIA

DRAWN BY GLM
DESIGNED BY SMS
CHECKED BY SMS
DATE 10/6/17
SCALE 1"=150'

- REVISIONS:
1. 5/13/19 Approval
 2. 4/1/20 Amend. #1
 3. 8/7/20
 4. 8/23/21 Amend. #2
 5. 11/2/21

LEGEND


-  PUBLIC SIDEWALK
-  10' MULTI-USE TRAIL
-  PEDESTRIAN TRAIL/WALKWAY

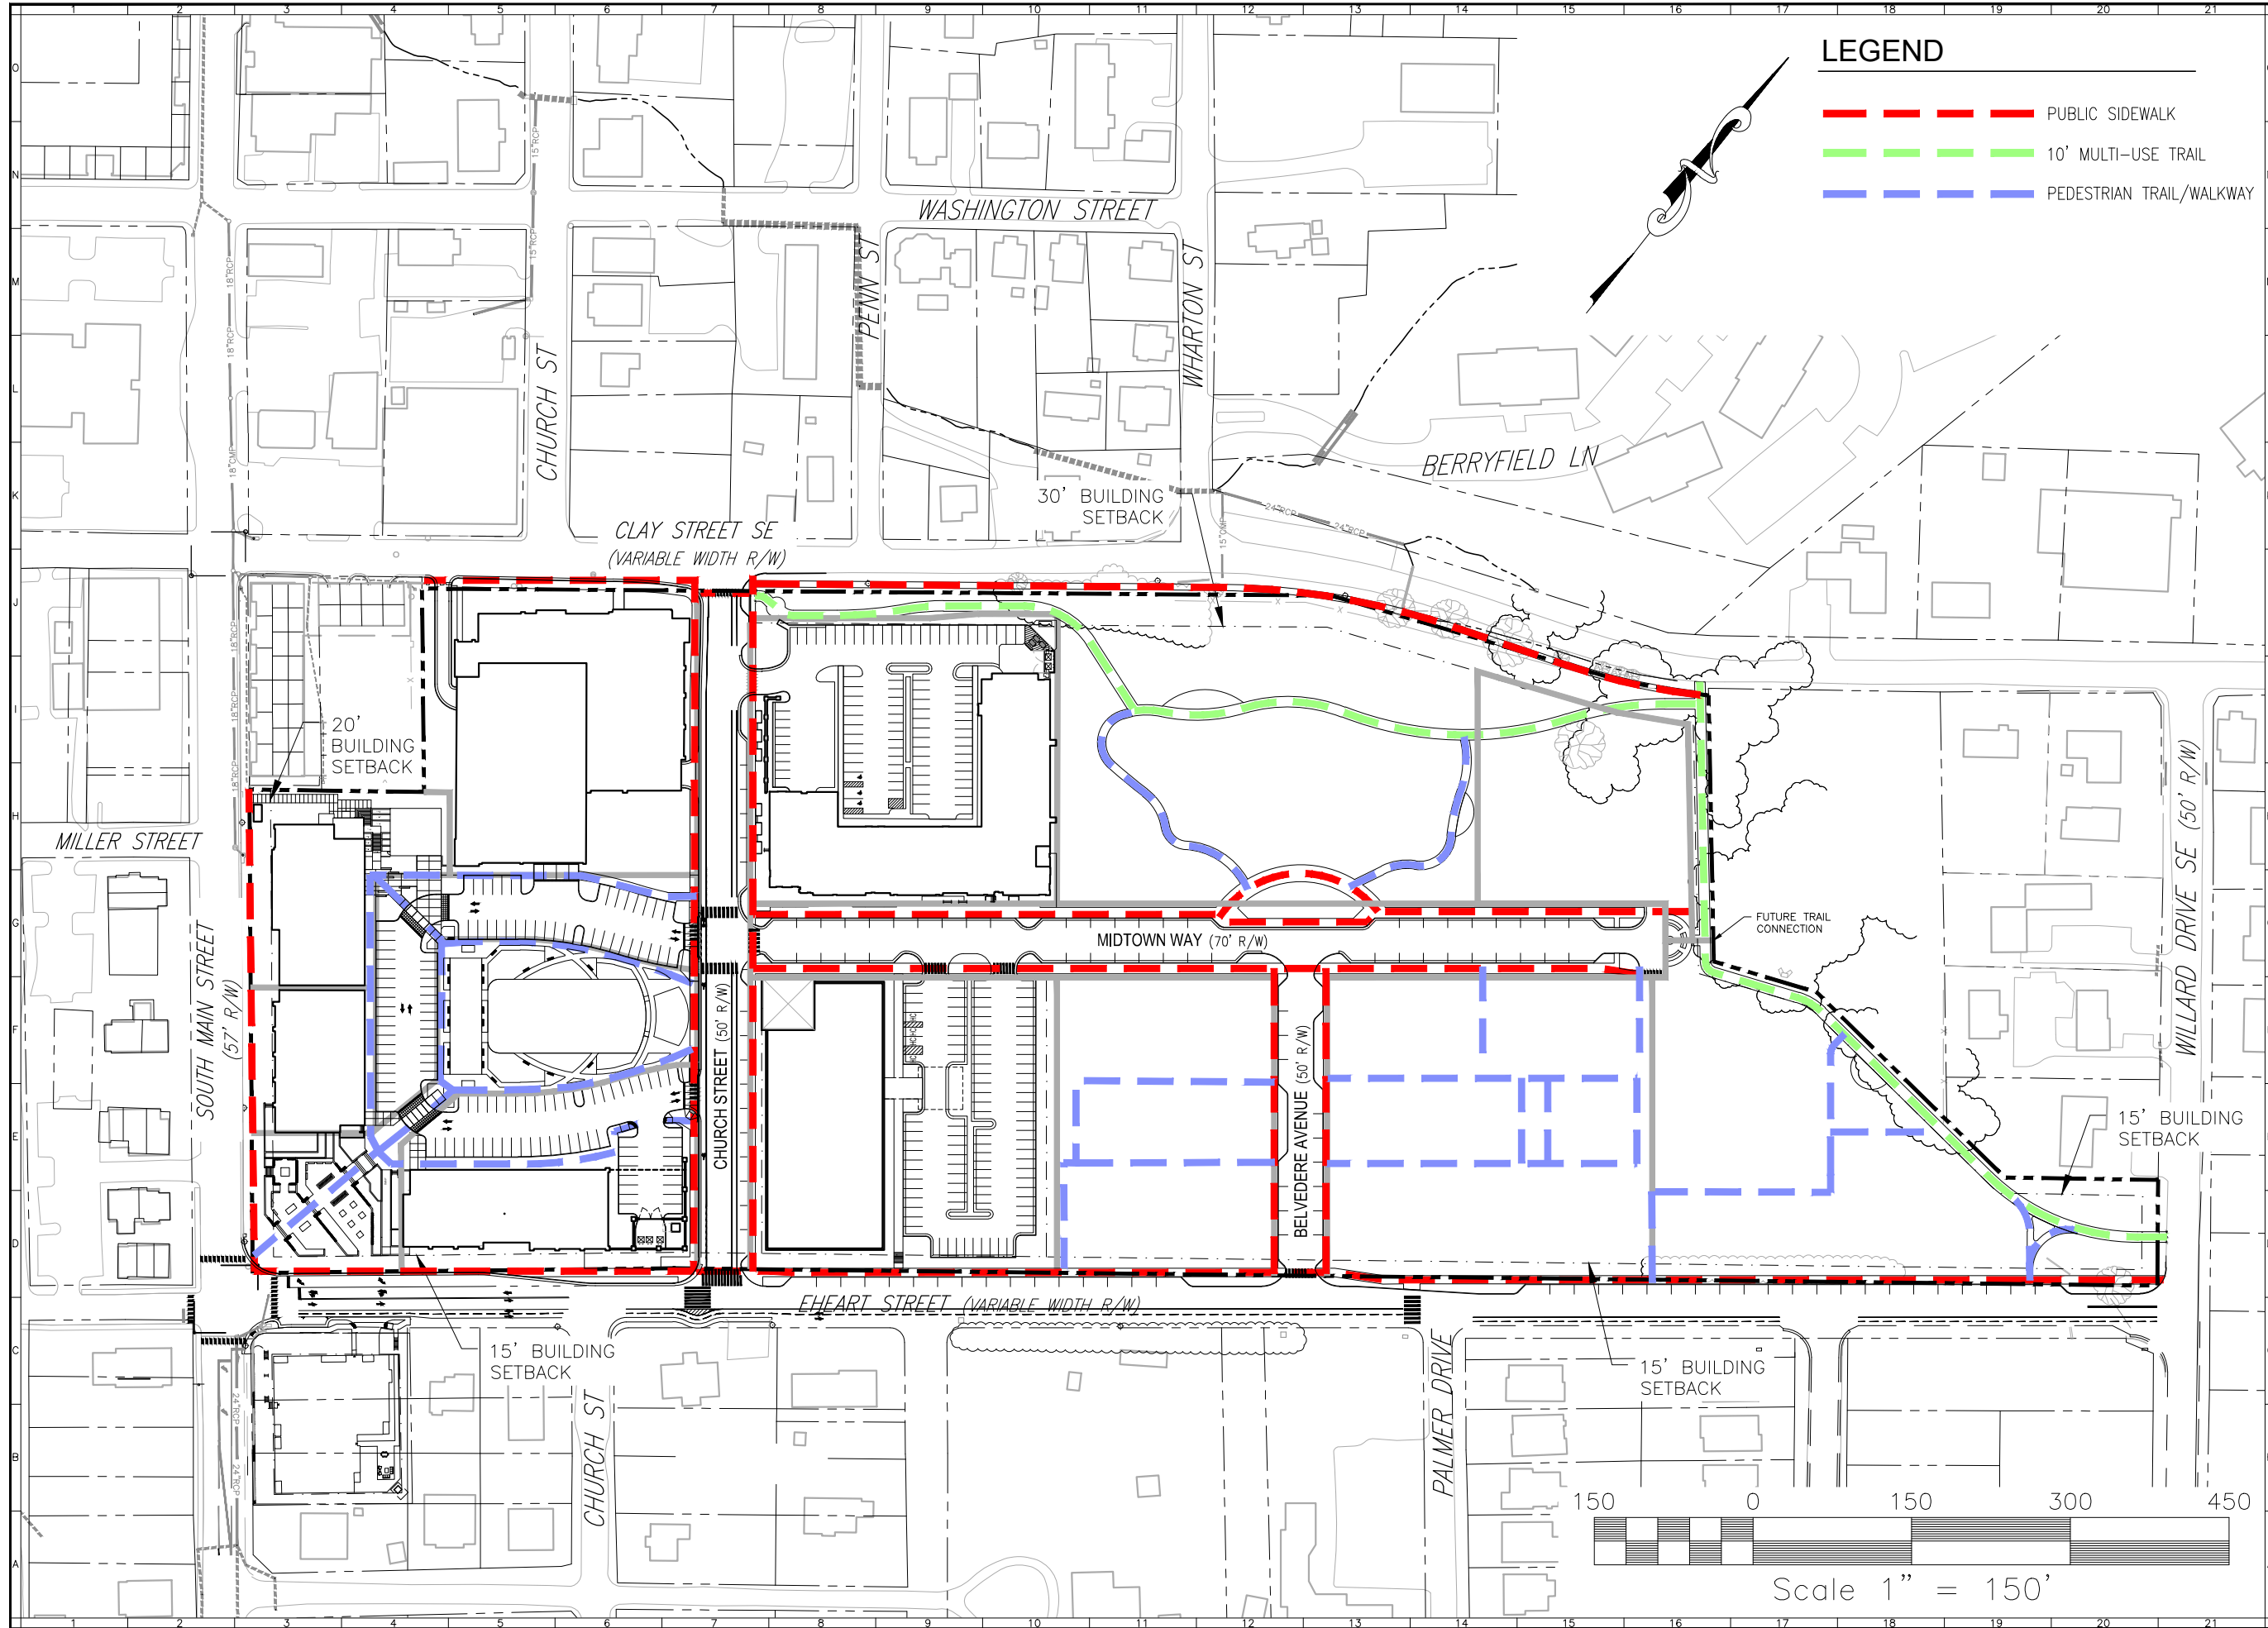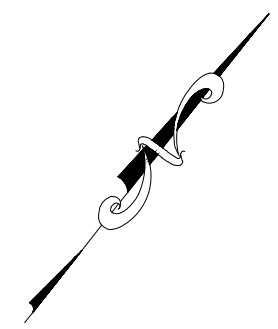

OLD BLACKSBURG MIDDLE SCHOOL SITE
501 SOUTH MAIN STREET
PROPOSED SIDEWALK & TRAIL PLAN
MOUNT TABOR MAGISTERIAL DISTRICT
TOWN OF BLACKSBURG, VIRGINIA


DRAWN BY GLM
DESIGNED BY SMS
CHECKED BY SMS
DATE 10/6/17
SCALE 1"=150'

- REVISIONS:
1. 5/13/19 Approval
 2. 4/1/20 Amend. #1
 3. 8/7/20
 4. 8/23/21 Amend. #2
 5. 11/2/21

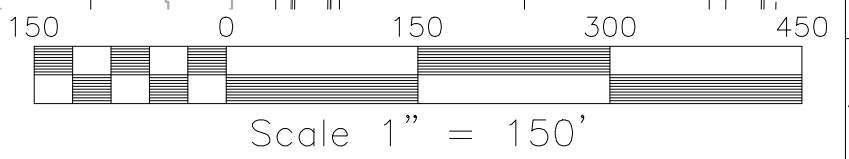

LEGEND



 DC PUBLIC USE SPACE

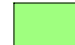 PRD OPEN SPACE

PUBLIC USE AREA=54,260 SF

REQUIRED OPEN SPACE = 20% OF PRD SITE AREA
= 91,807 SF

PROVIDED OPEN SPACE = 139,206.82 SF (30%)

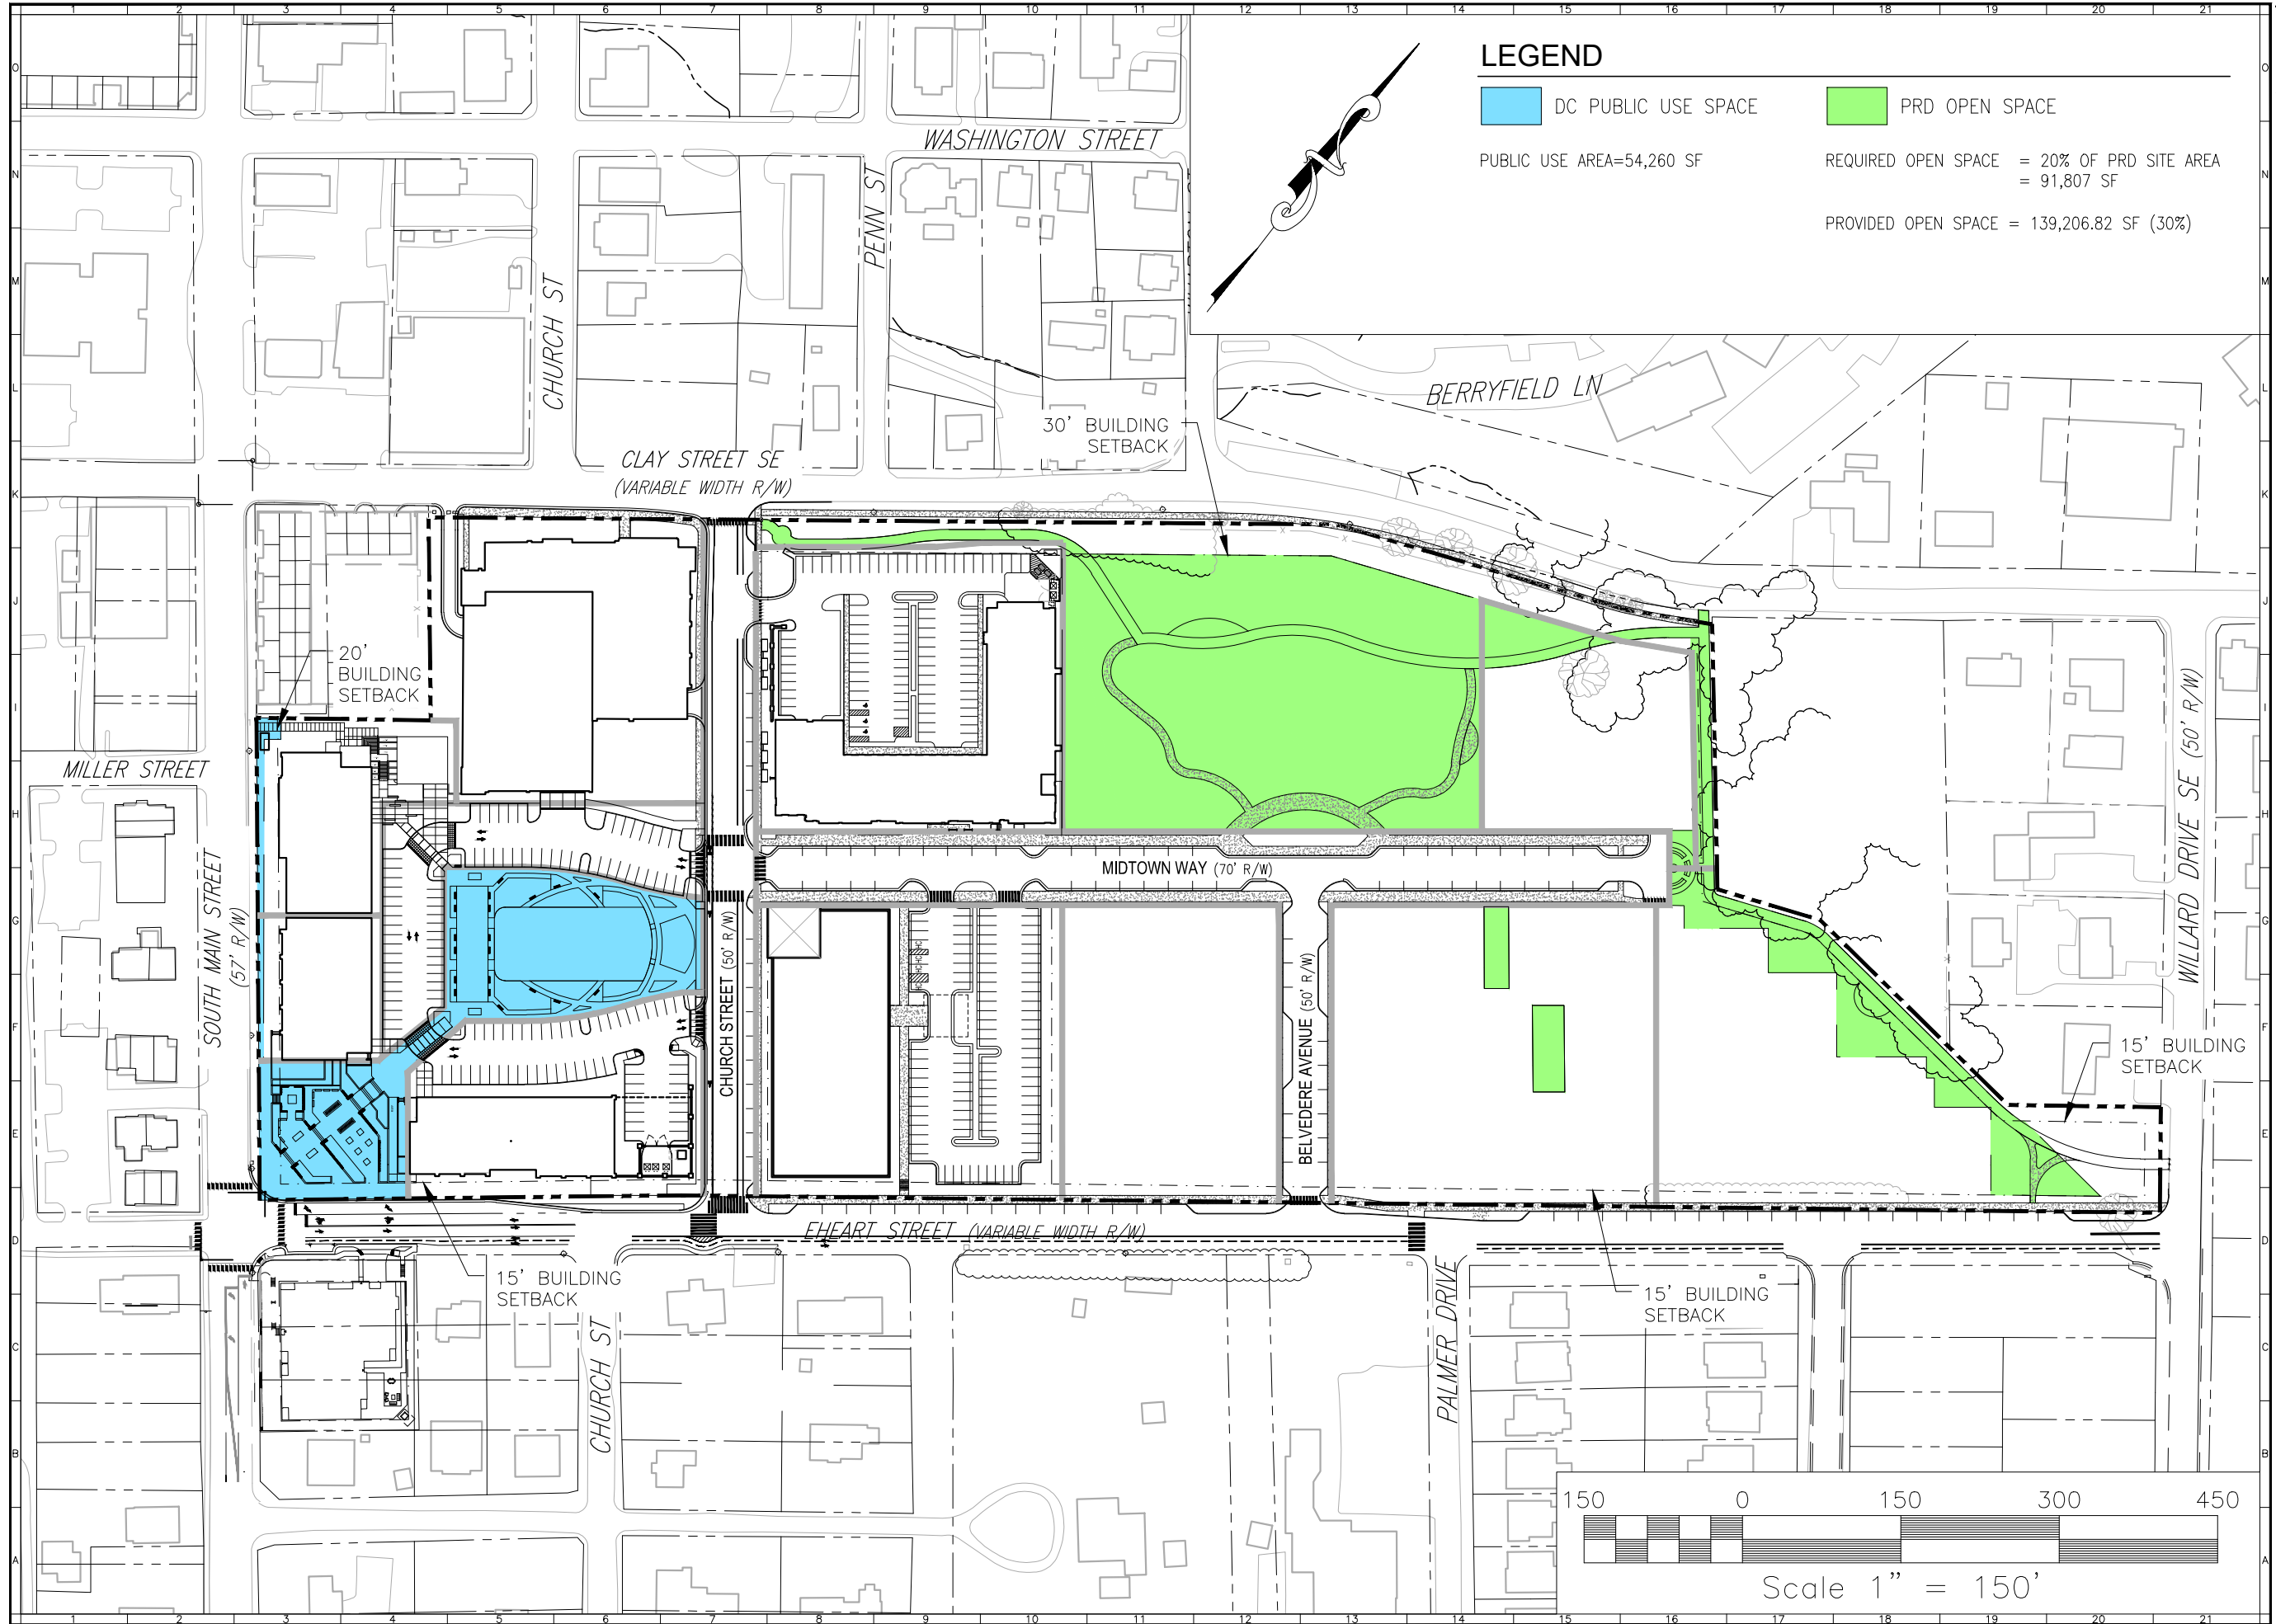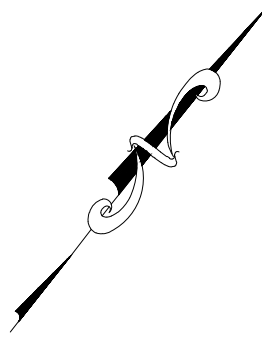


OLD BLACKSBURG MIDDLE SCHOOL SITE
501 SOUTH MAIN STREET

PROPOSED OPEN SPACE PLAN

MOUNT TABOR MAGISTERIAL DISTRICT
TOWN OF BLACKSBURG, VIRGINIA

DRAWN BY GLM
DESIGNED BY SMS
CHECKED BY SMS
DATE 10/6/17
SCALE 1"=150'



REVISIONS:
1. 5/13/19 Approval
2. 4/1/20 Amend. #1
3. 8/7/20
4. 8/23/21 Amend. #2
5. 11/2/21

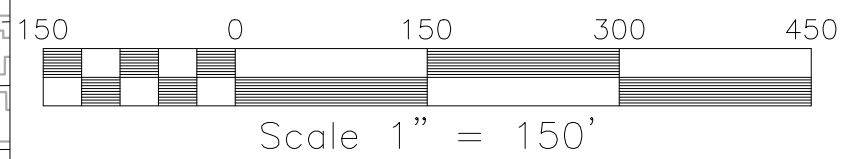



OLD BLACKSBURG MIDDLE SCHOOL SITE
501 SOUTH MAIN STREET
PROPOSED INTERSECTION DESIGN
MOUNT TABOR MAGISTERIAL DISTRICT
TOWN OF BLACKSBURG, VIRGINIA

DRAWN BY GLM
DESIGNED BY SMS
CHECKED BY SMS
DATE 10/6/17
SCALE 1"=40'

- REVISIONS:
1. 5/13/19 Approval
2. 4/1/20 Amend. #1
3. 8/7/20
4. 8/23/21 Amend. #2
5. 11/2/21

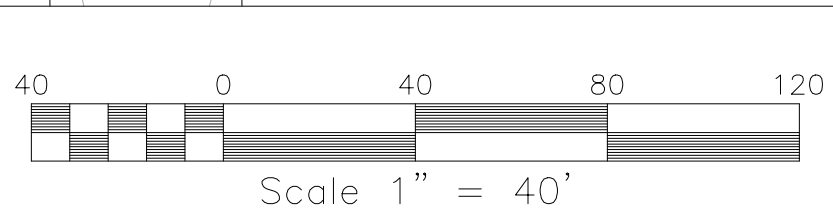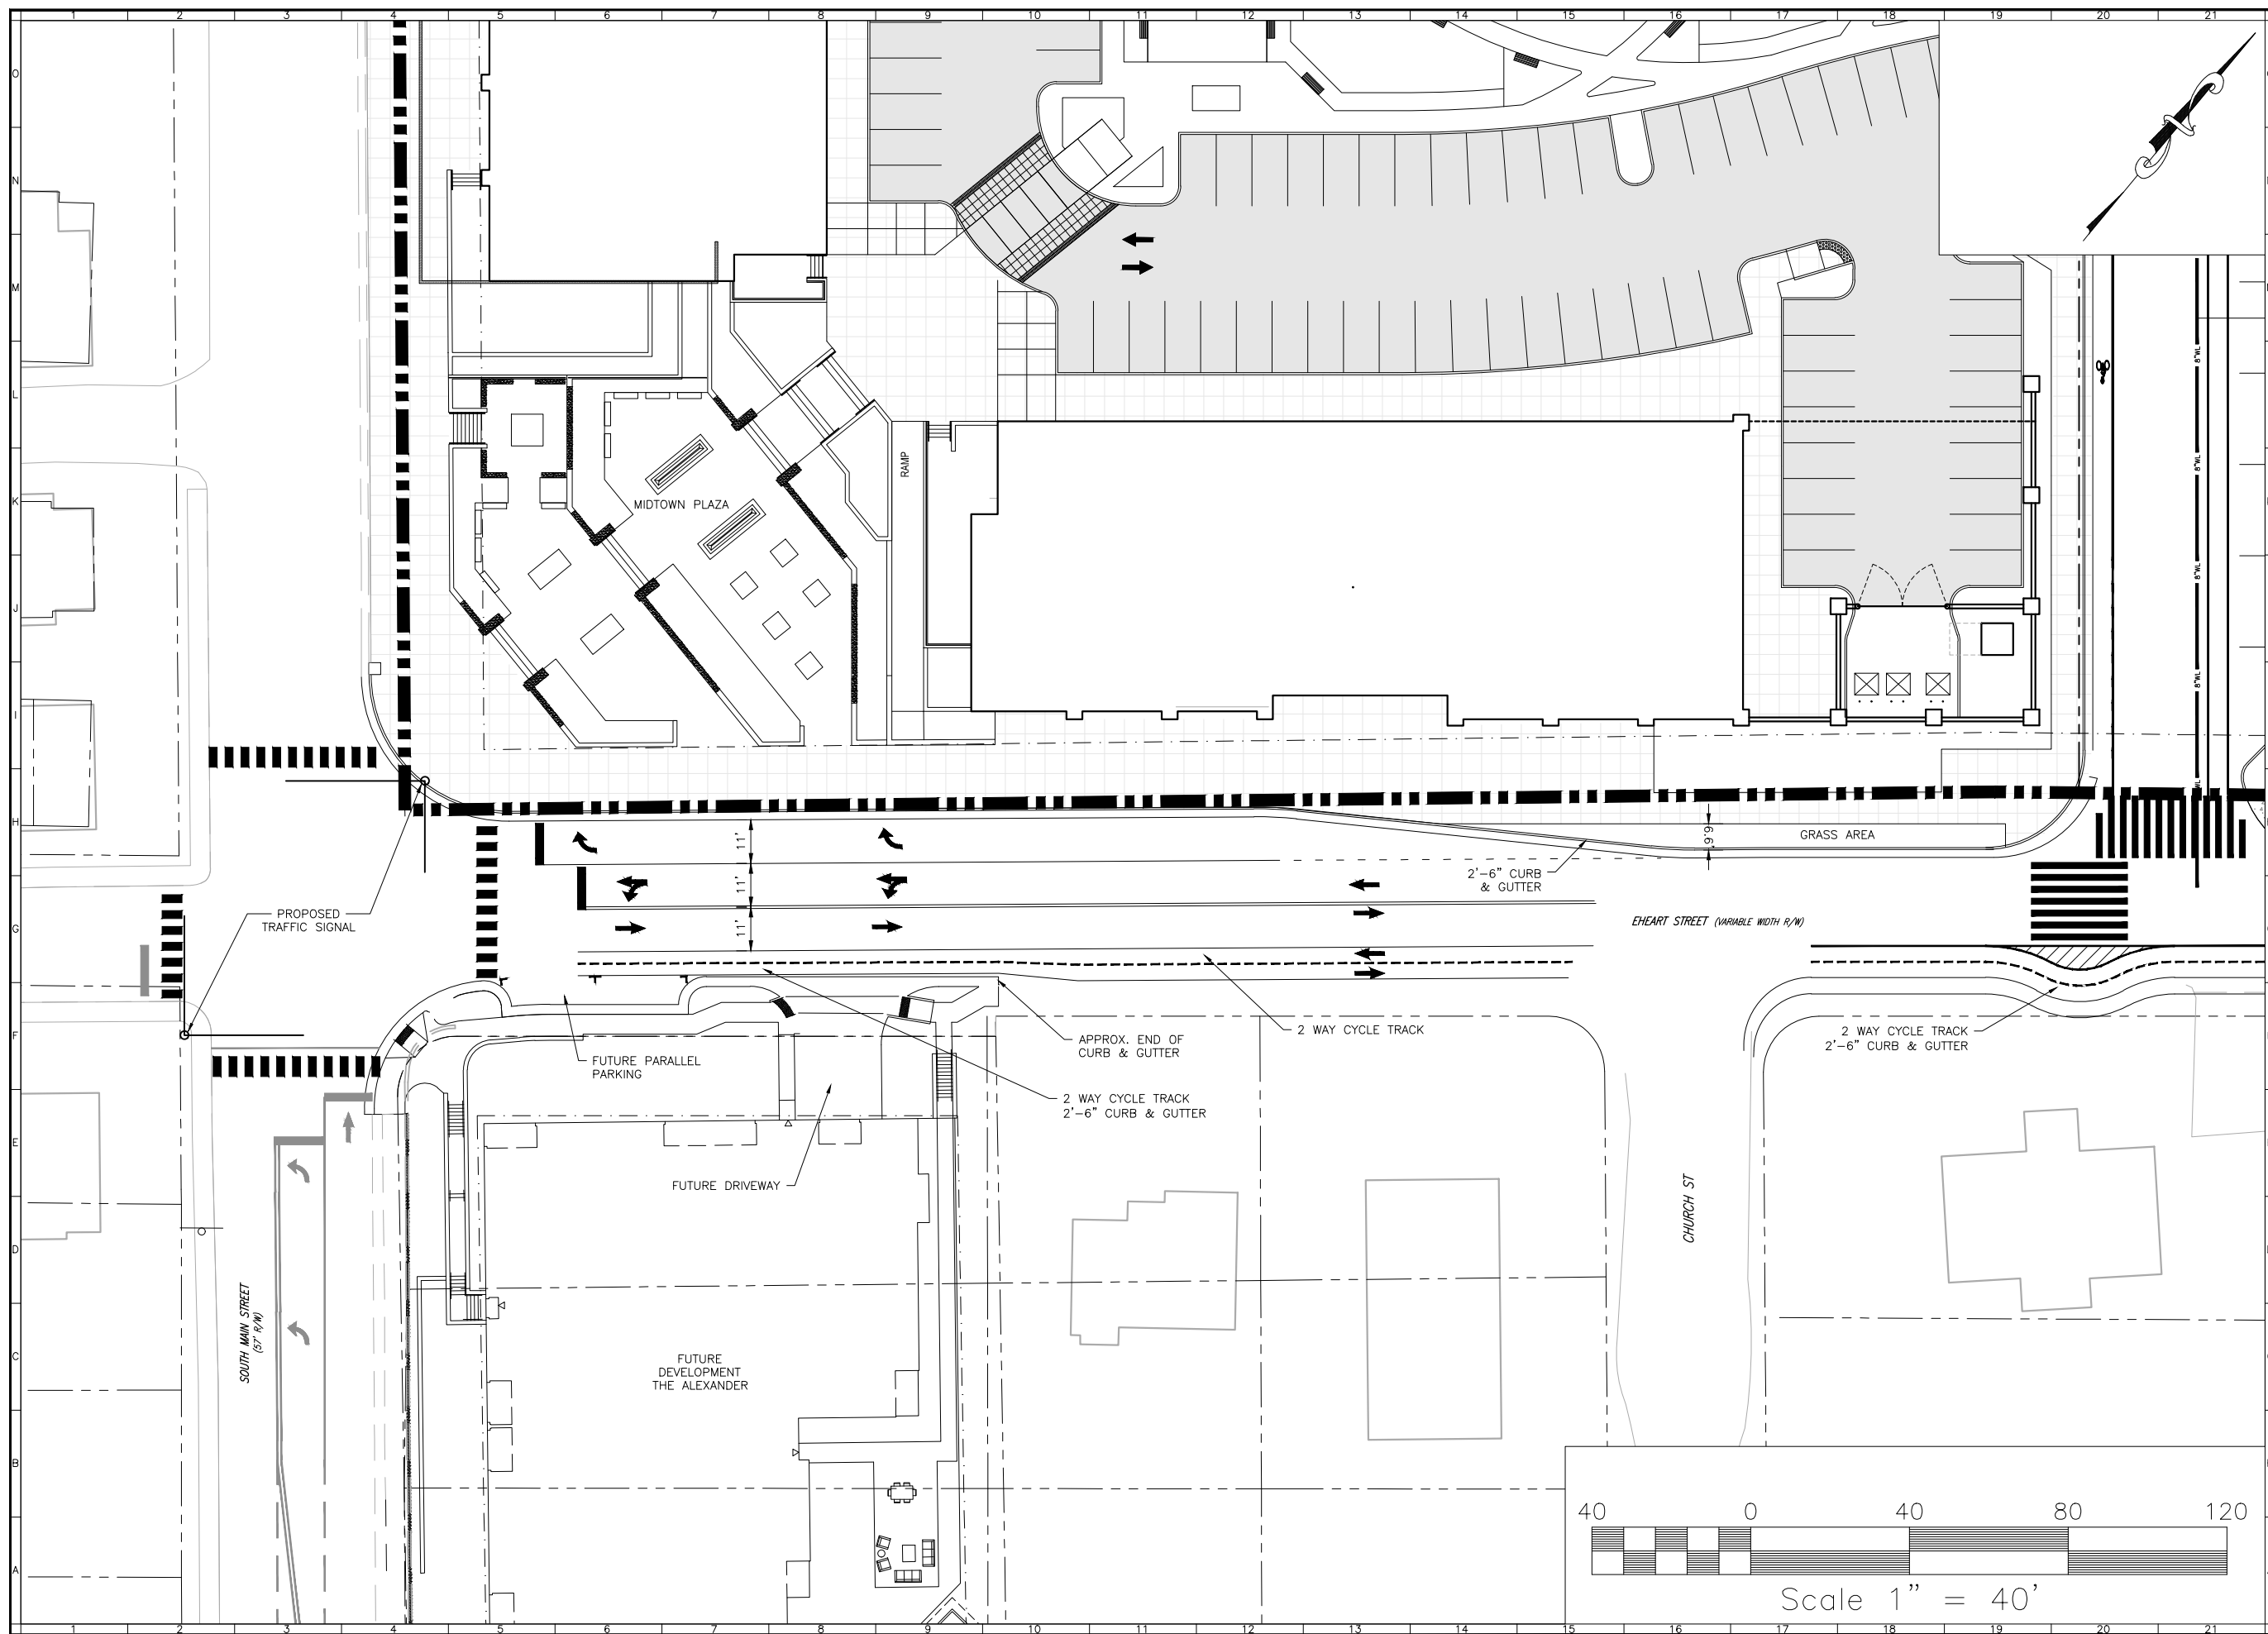

- PUBLIC RIGHT OF WAY = 2.07 AC
- PRIVATE RIGHT OF WAY = 0.52 AC
- DC PARCELS = 9.24 AC
- PRD PARCELS = 9.43 AC

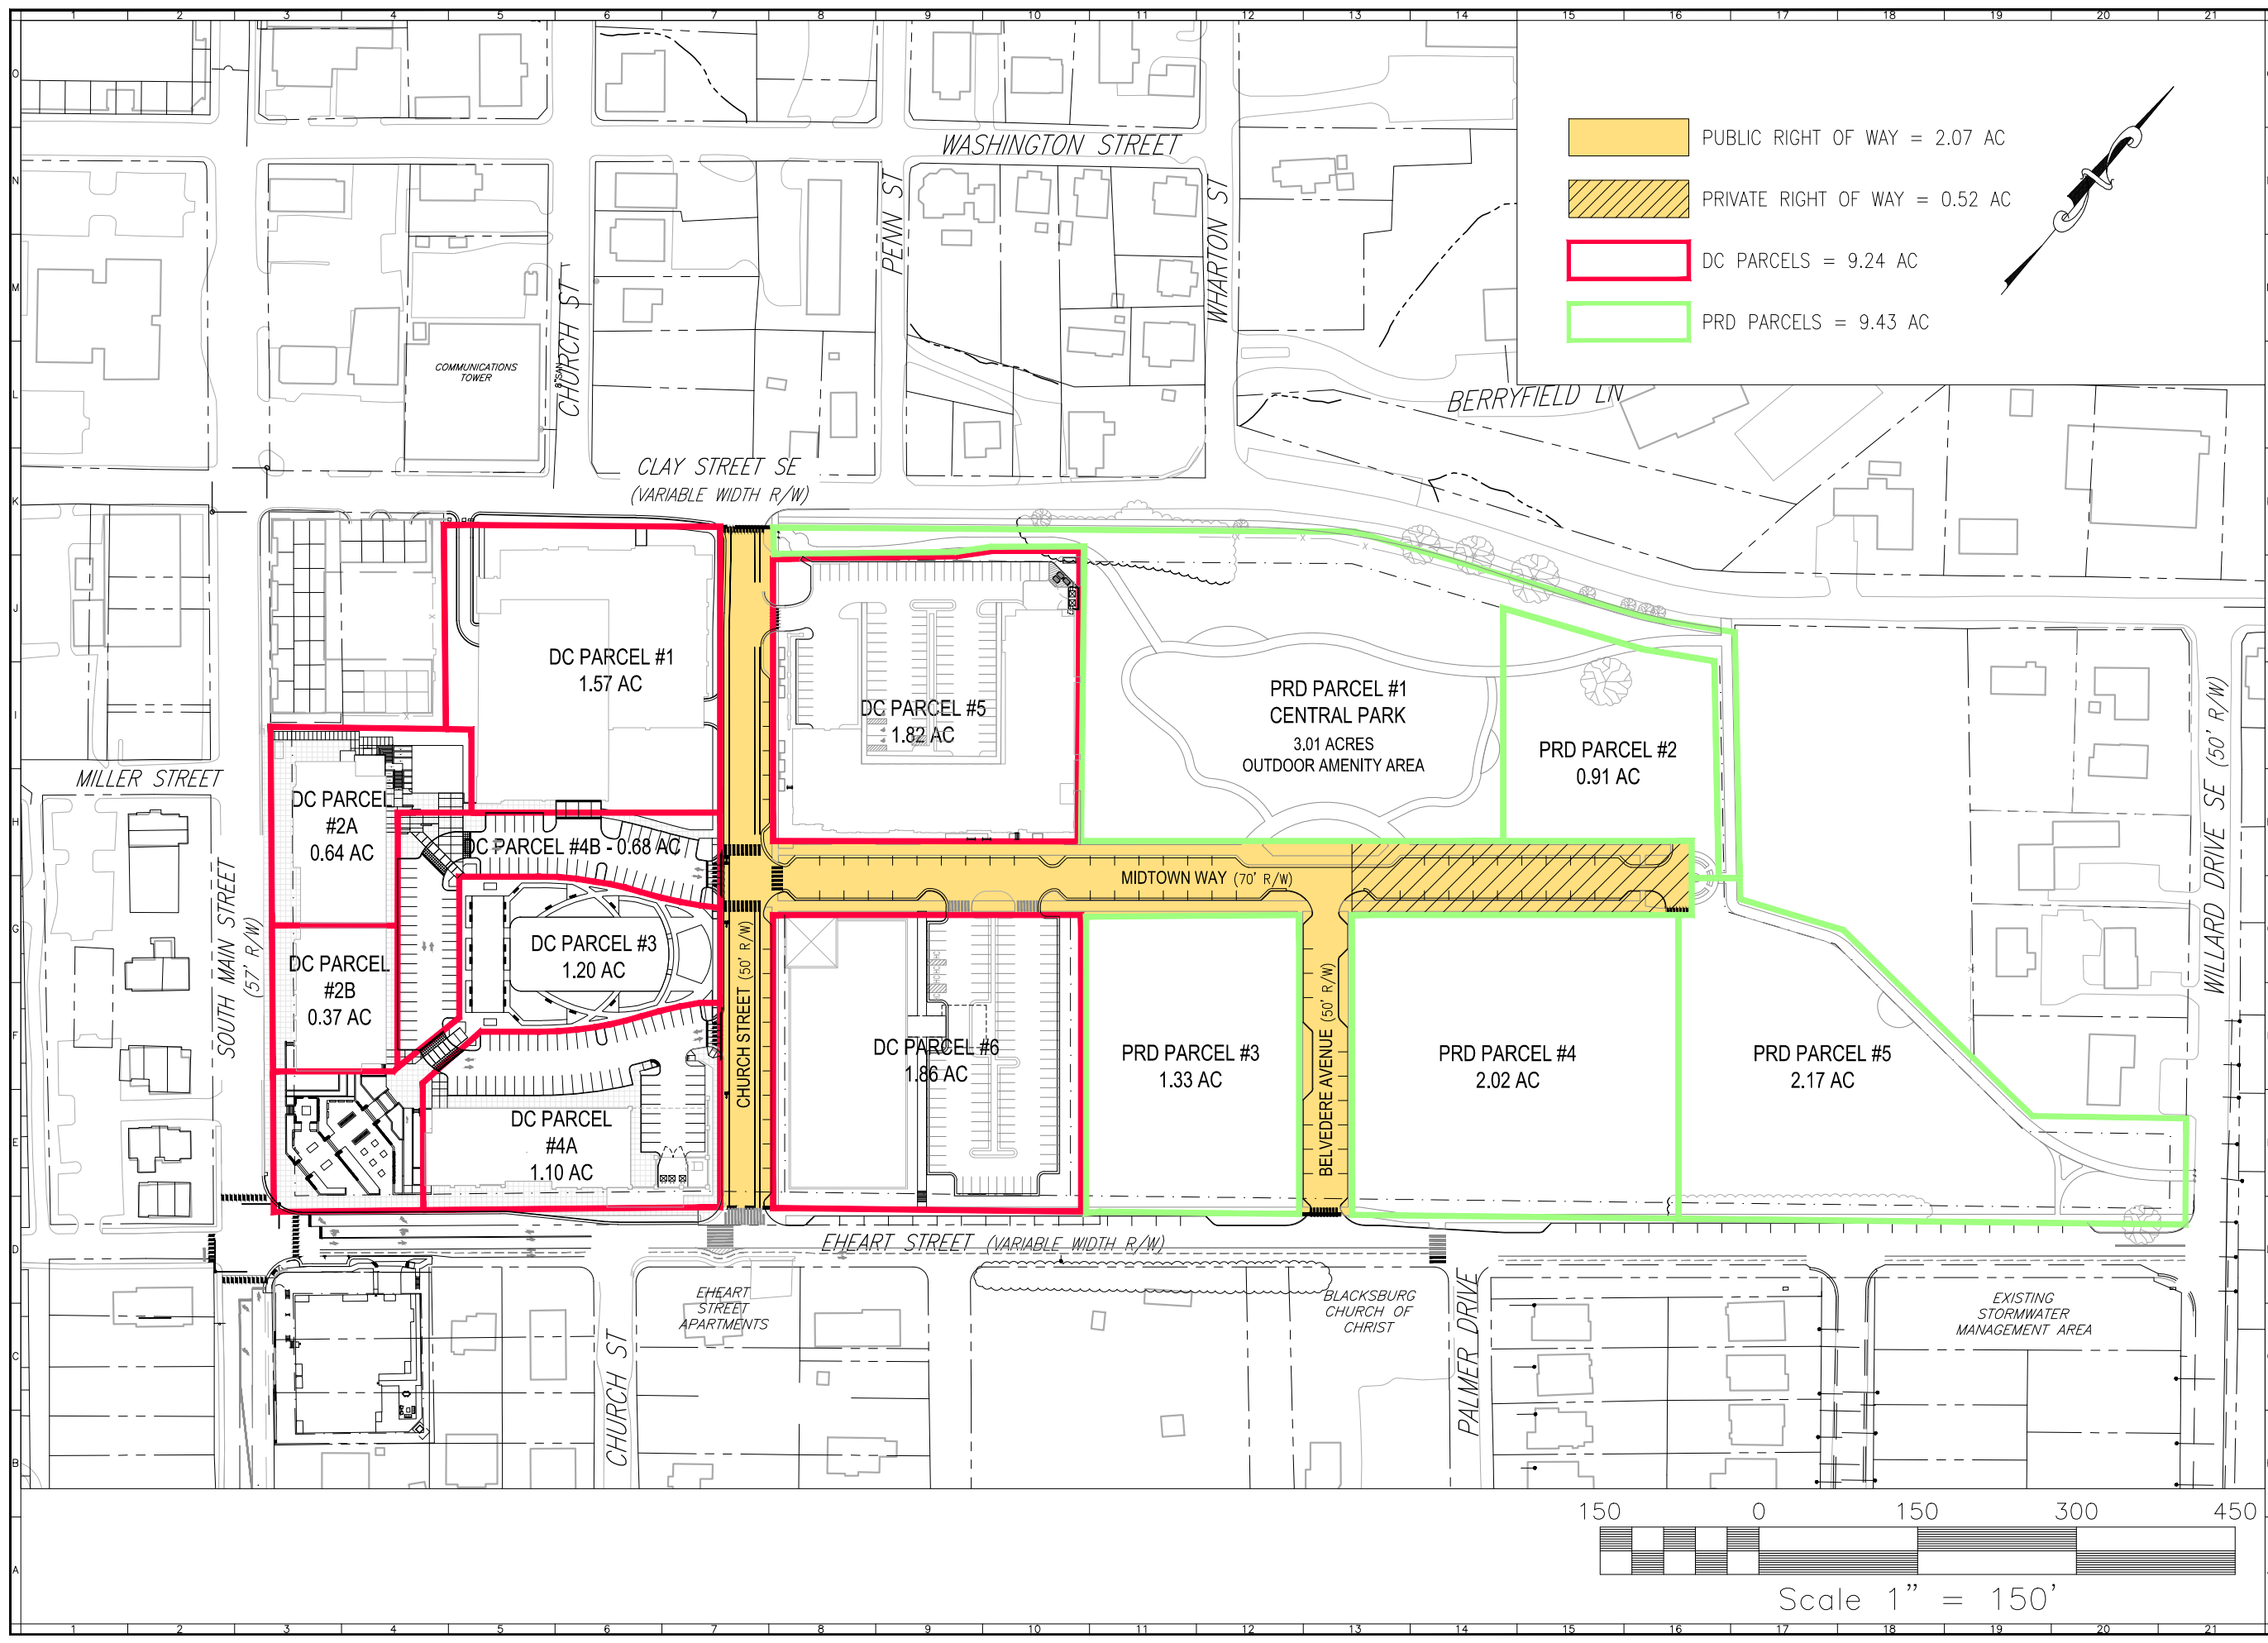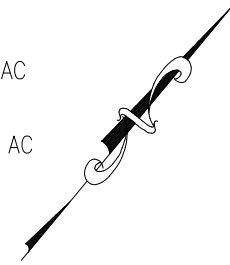


OLD BLACKSBURG MIDDLE SCHOOL SITE
501 SOUTH MAIN STREET

PROPOSED PARCEL MAP

MOUNT TABOR MAGISTERIAL DISTRICT
TOWN OF BLACKSBURG, VIRGINIA

DRAWN BY GLM
DESIGNED BY SMS
CHECKED BY SMS
DATE 10/6/17
SCALE 1"=150'

REVISIONS:
1. 5/13/19 Approval
2. 4/1/20 Amend. #1
3. 8/7/20
4. 8/23/21 Amend. #2
5. 11/2/21

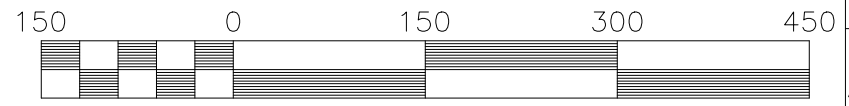

Scale 1" = 150'

SHEET NO.

Z9

JOB NO. B1200098.00