


KEY PLAN



BUILDING #4
RIGHT ELEVATION




BUILDING #4
REAR ELEVATION

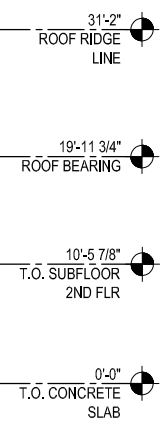

BUILDING #4
LEFT ELEVATION



BUILDING #4
FRONT ELEVATION

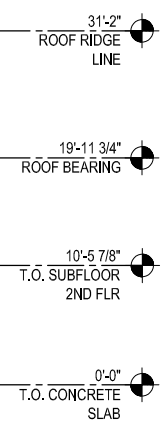

Project #VC-21006

**BUILDING TYPE #4
CONCEPT ELEVATIONS**

**Rugby Field Townhomes
Blacksburg, VA**


The drawings presented are illustrative of character and design intent only, and are subject to change based upon final design considerations (i.e. applicable codes, structural, and MEP design requirements, unit plan / floor plan changes, etc.)

VISIONARY CONSULTING PLLC
2803 Donegal Drive
Kannapolis, NC
(704) 953-6294

November 1, 2021
© 2021 Visionary Consulting PLLC



BUILDING #4
REAR PERSPECTIVE

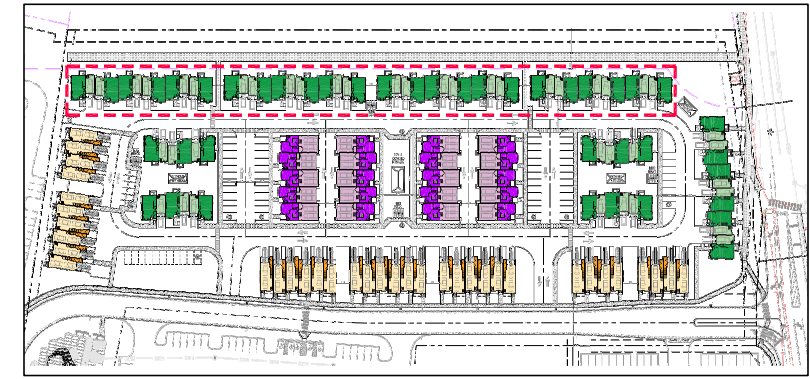

KEY PLAN



BUILDING #4
FRONT PERSPECTIVE

*Drawings are conceptual. Driveway and sidewalk lengths/locations may vary depending on the townhouse location on the site and proximity to active or passive greenspace. Actual colors may vary slightly and will be verified with mockup panel or physical color samples.

**BUILDING TYPE #4
CONCEPT RENDERINGS**

**Rugby Field Townhomes
Blacksburg, VA**




Project #VC-21006

The drawings presented are illustrative of character and design intent only, and are subject to change based upon final design considerations (i.e. applicable codes, structural, and MEP design requirements, unit plan / floor plan changes, etc.)


VISIONARY CONSULTING PLLC
2803 Donegal Drive
Kannapolis, NC
(704) 953-6294

November 1, 2021


© 2021 Visionary Consulting PLLC

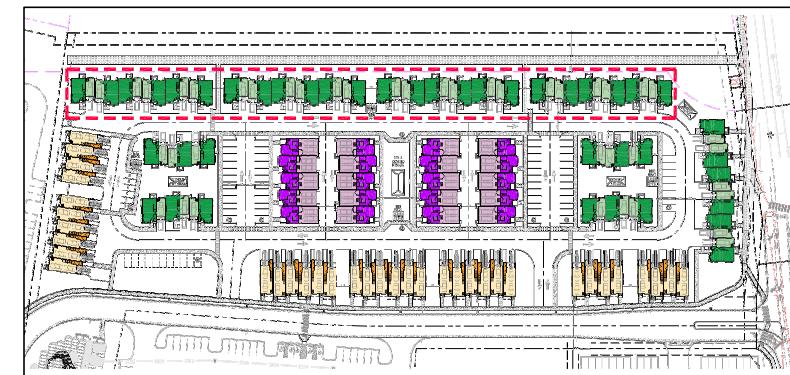

KEY PLAN

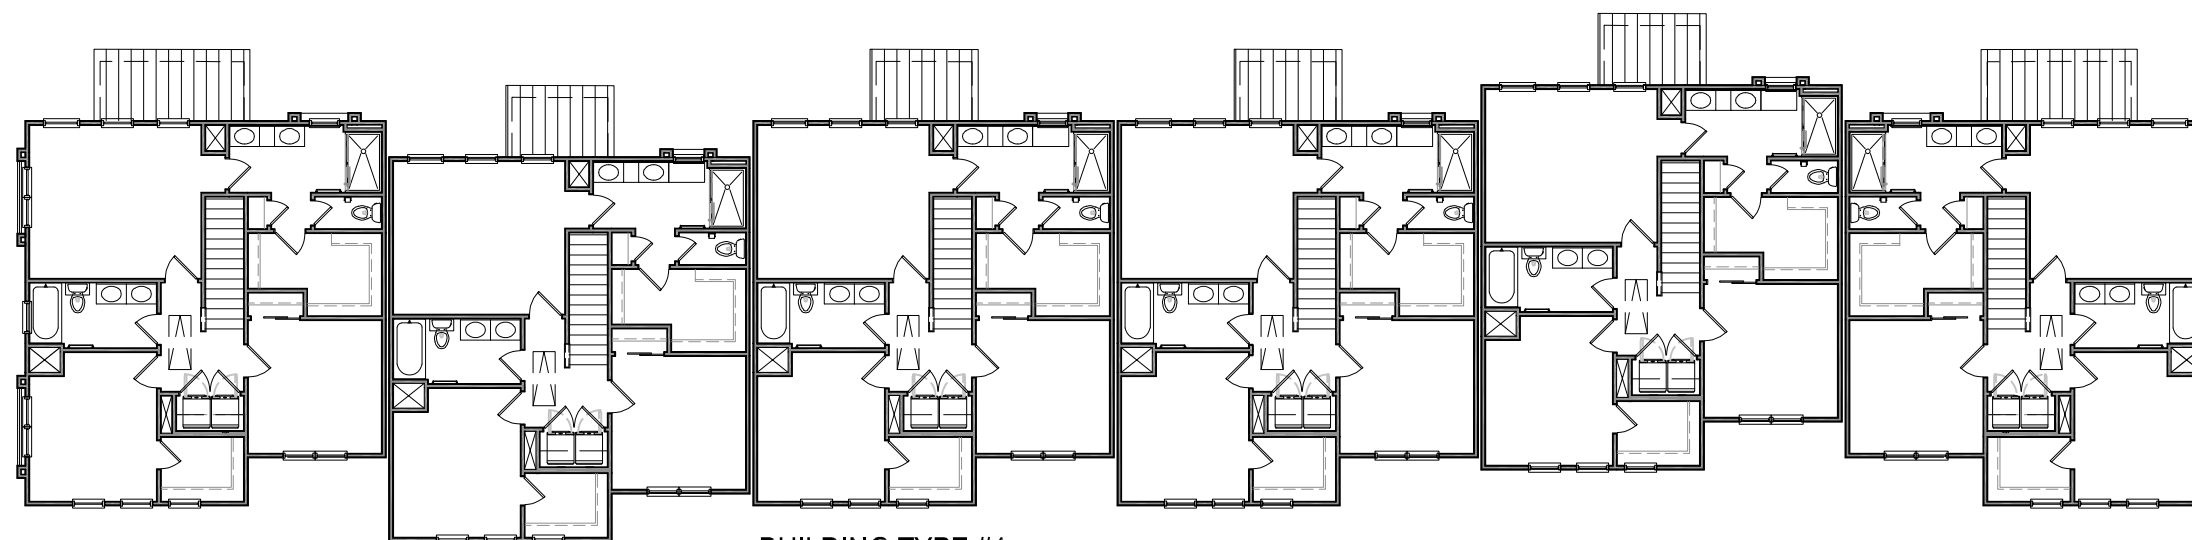

BUILDING TYPE #4
SECOND FLOOR PLAN

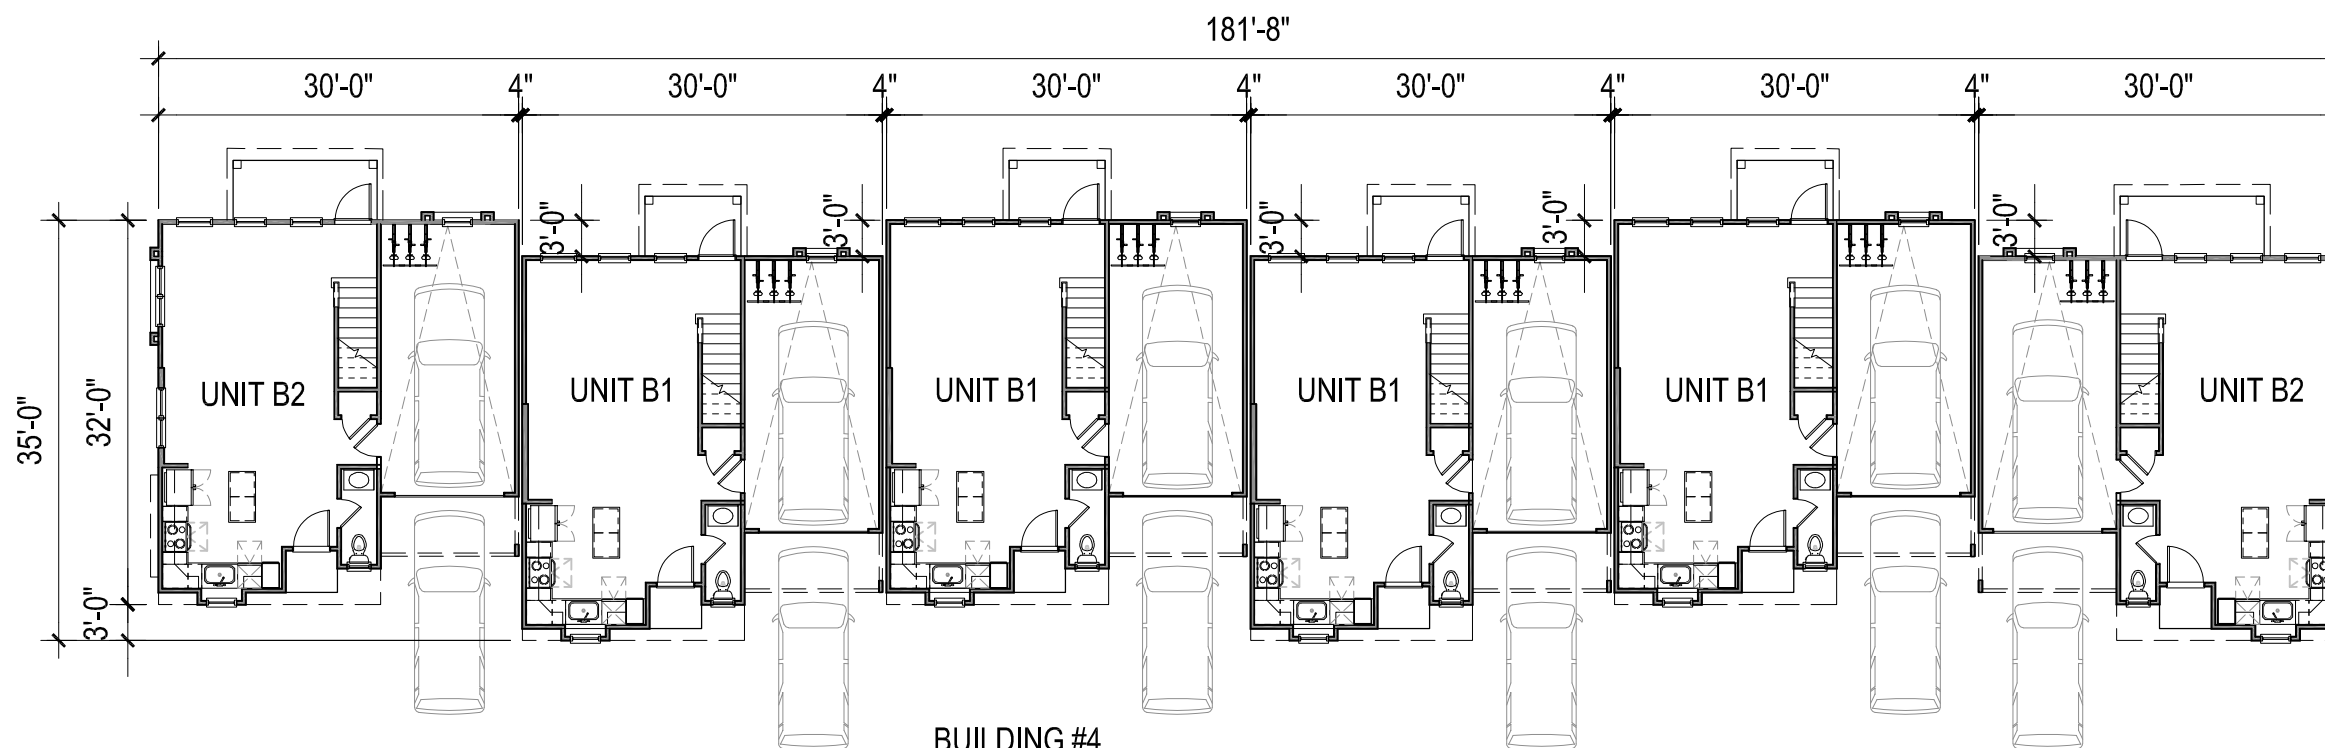

BUILDING #4
FIRST FLOOR PLAN



Project #VC-21006

BUILDING TYPE #4
1/16" = 1'-0"


Rugby Field Townhomes
Blacksburg, VA

The drawings presented are illustrative of character and design intent only, and are subject to change based upon final design considerations (i.e. applicable codes, structural, and MEP design requirements, unit plan / floor plan changes, etc.)

VISIONARY CONSULTING PLLC
2803 Donegal Drive
Kannapolis, NC
(704) 953-6294

November 1, 2021

© 2021 Visionary Consulting PLLC

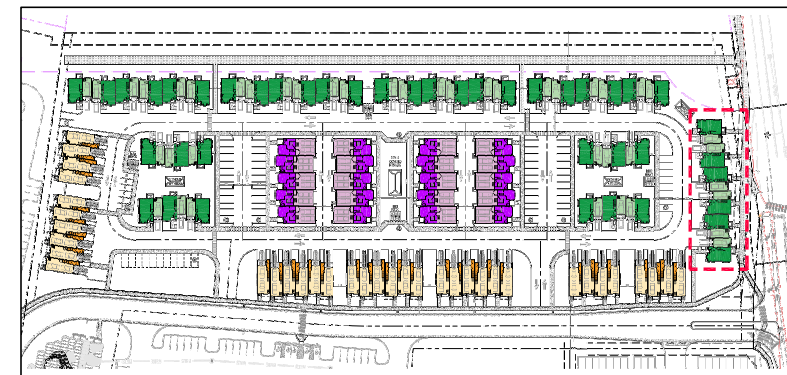

KEY PLAN



BUILDING #5
RIGHT ELEVATION



BUILDING #5
REAR ELEVATION

- 31'-2" ROOF RIDGE LINE
- 19'-11 3/4" ROOF BEARING
- 10'-5 7/8" T.O. SUBFLOOR 2ND FLR
- 0'-0" T.O. CONCRETE SLAB



BUILDING #5
LEFT ELEVATION



BUILDING #5
FRONT ELEVATION

- 31'-2" ROOF RIDGE LINE
- 19'-11 3/4" ROOF BEARING
- 10'-5 7/8" T.O. SUBFLOOR 2ND FLR
- 0'-0" T.O. CONCRETE SLAB



Project #VC-21006

**BUILDING TYPE #5
CONCEPT ELEVATIONS**

**Rugby Field Townhomes
Blacksburg, VA**

The drawings presented are illustrative of character and design intent only, and are subject to change based upon final design considerations (i.e. applicable codes, structural, and MEP design requirements, unit plan / floor plan changes, etc.)

VISIONARY CONSULTING PLLC
2803 Donegal Drive
Kannapolis, NC
(704) 953-6294

November 1, 2021
© 2021 Visionary Consulting PLLC



BUILDING #5
REAR PERSPECTIVE



KEY PLAN



BUILDING #5
FRONT PERSPECTIVE

*Drawings are conceptual. Driveway and sidewalk lengths/locations may vary depending on the townhouse location on the site and proximity to active or passive greenspace. Actual colors may vary slightly and will be verified with mockup panel or physical color samples.



Project #VC-21006



BUILDING TYPE #5
CONCEPT RENDERINGS

Rugby Field Townhomes
Blacksburg, VA


The drawings presented are illustrative of character and design intent only, and are subject to change based upon final design considerations (i.e. applicable codes, structural, and MEP design requirements, unit plan / floor plan changes, etc.)

VISIONARY CONSULTING PLLC
2803 Donegal Drive
Kannapolis, NC
(704) 953-6294

November 1, 2021
© 2021 Visionary Consulting PLLC

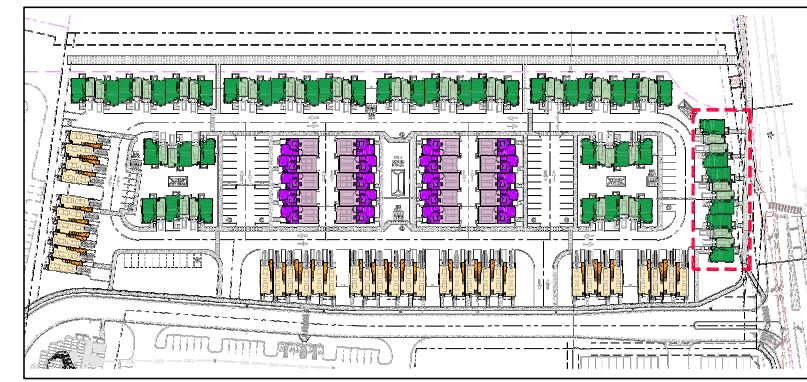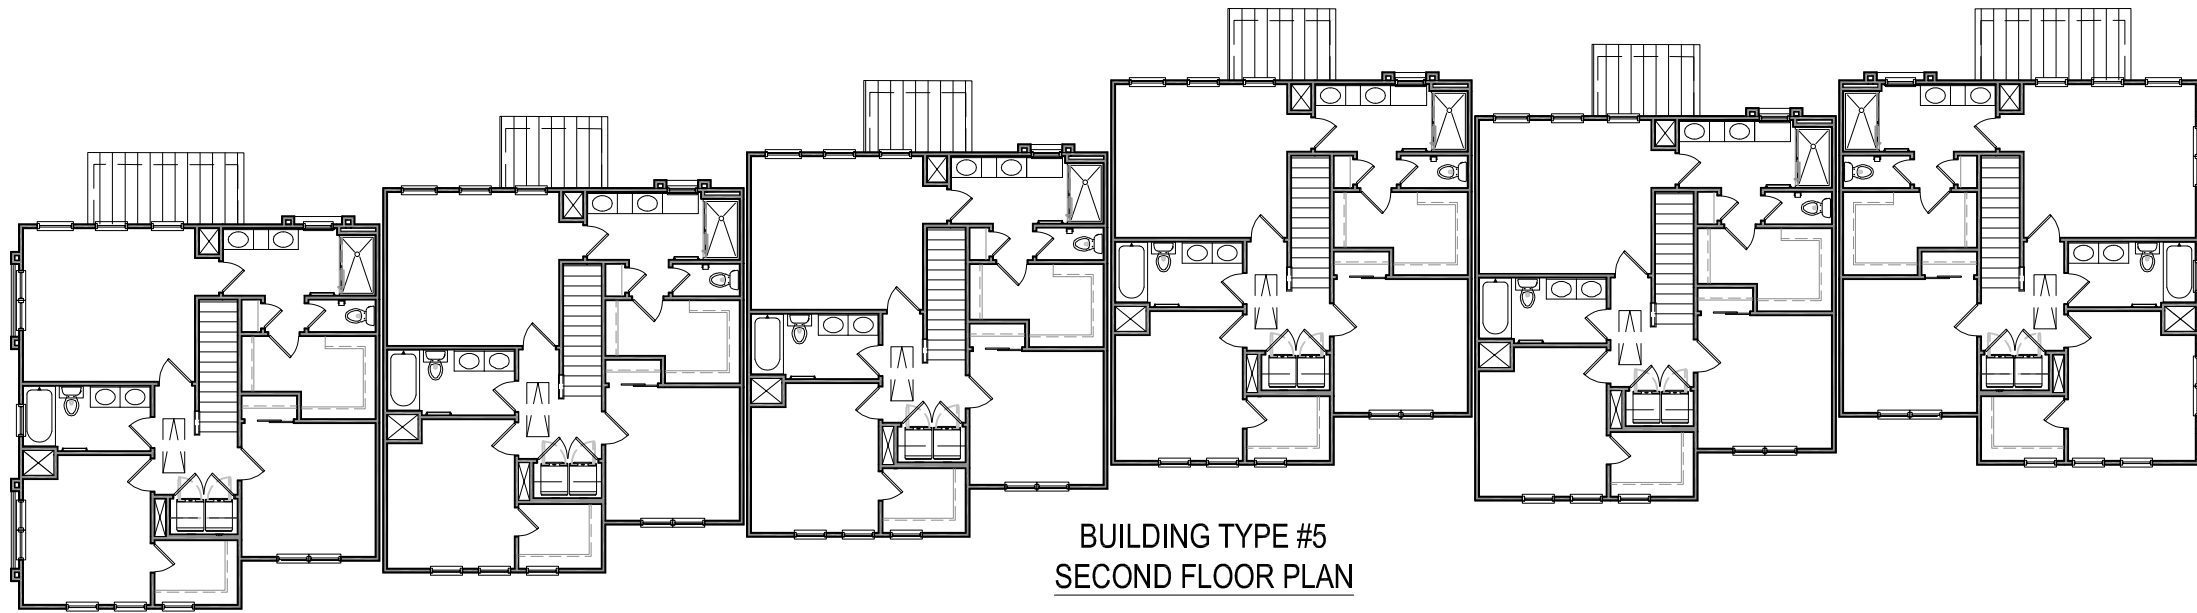

KEY PLAN

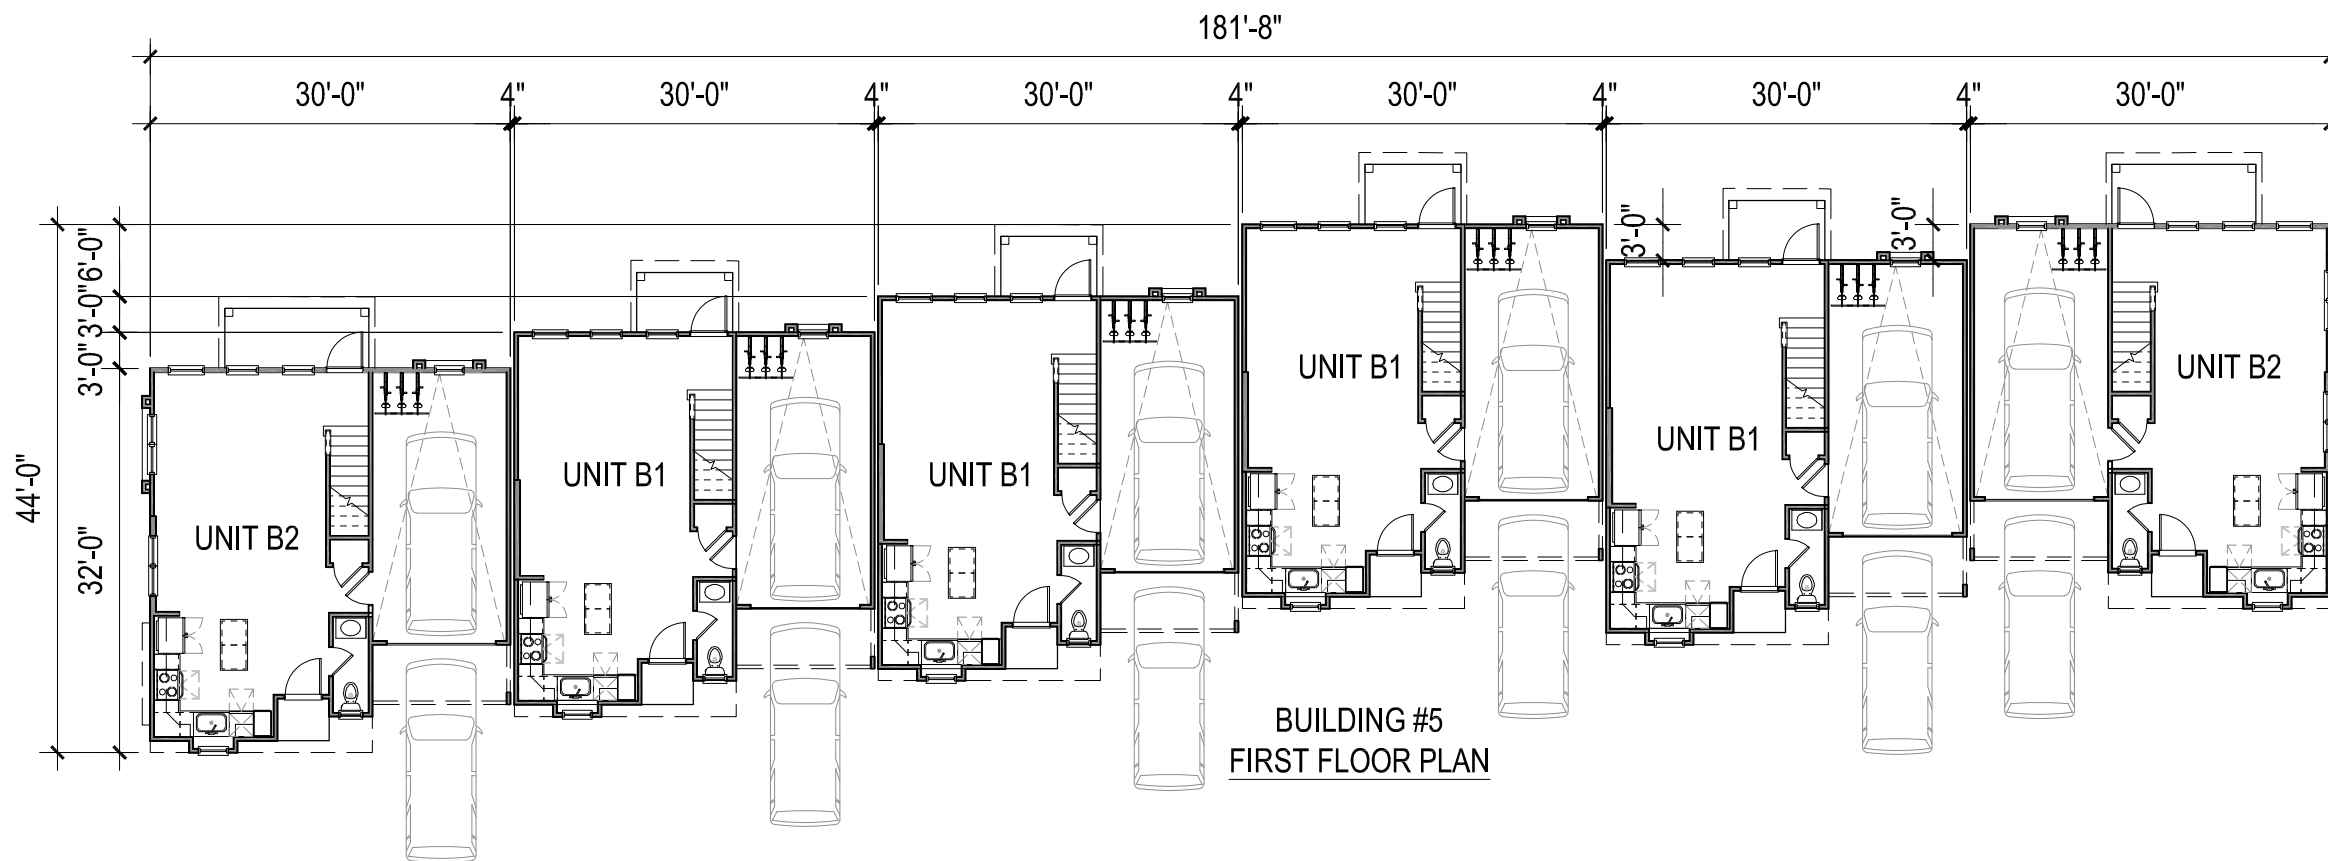

Project #VC-21006

BUILDING TYPE #5
1/16" = 1'-0"

Rugby Field Townhomes
Blacksburg, VA

The drawings presented are illustrative of character and design intent only, and are subject to change based upon final design considerations (i.e. applicable codes, structural, and MEP design requirements, unit plan / floor plan changes, etc.)

VISIONARY CONSULTING PLLC
2803 Donegal Drive
Kannapolis, NC
(704) 953-6294


November 1, 2021
© 2021 Visionary Consulting PLLC



BUILDING #6
RIGHT ELEVATION



BUILDING #6
REAR ELEVATION

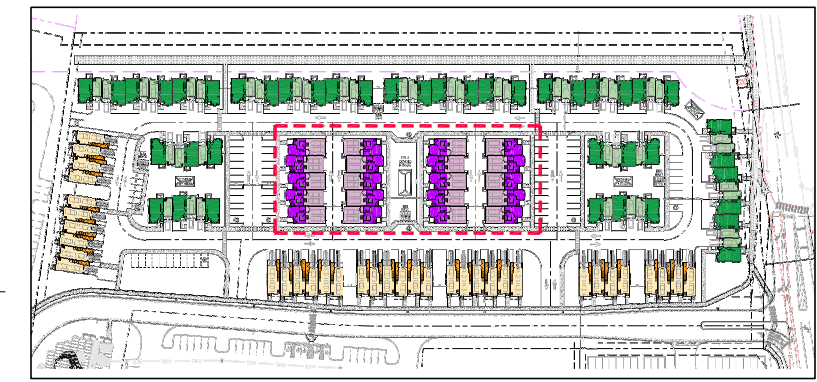

KEY PLAN

36'-4 3/8"
ROOF RIDGE
LINE

19'-7"
ROOF BEARING

10'-5 7/8"
T.O. SUBFLOOR
2ND FLR

0'-0"
T.O. CONCRETE
SLAB



BUILDING #6
LEFT ELEVATION



BUILDING #6
FRONT ELEVATION

36'-4 3/8"
ROOF RIDGE
LINE

20'-11 3/4"
T.O. SUBFLOOR
ATTIC

19'-7"
ROOF BEARING

10'-5 7/8"
T.O. SUBFLOOR
2ND FLR

0'-0"
T.O. CONCRETE
SLAB



Project #VC-21006


BUILDING TYPE #6
CONCEPT ELEVATIONS

Rugby Field Townhomes
Blacksburg, VA

The drawings presented are illustrative of character and design intent only, and are subject to change based upon final design considerations (i.e. applicable codes, structural, and MEP design requirements, unit plan / floor plan changes, etc.)

VISIONARY CONSULTING PLLC
2803 Donegal Drive
Kannapolis, NC
(704) 953-6294

November 1, 2021
© 2021 Visionary Consulting PLLC

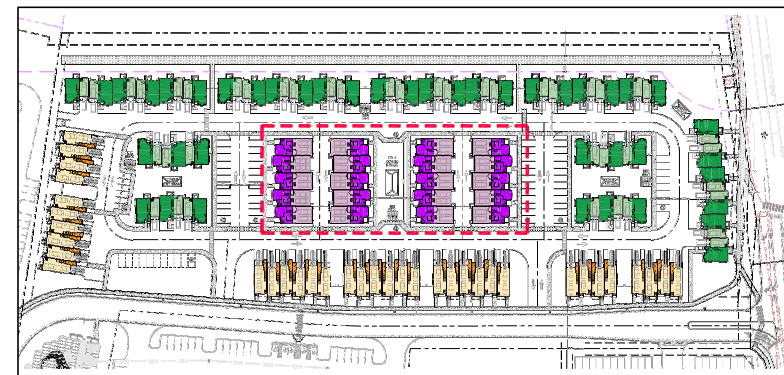

KEY PLAN



BUILDING #6
REAR PERSPECTIVE



BUILDING #6
FRONT PERSPECTIVE

*Drawings are conceptual. Driveway and sidewalk lengths/locations may vary depending on the townhome location on the site and proximity to active or passive greenspace. Actual colors may vary slightly and will be verified with mockup panel or physical color samples.



Project #VC-21006


**BUILDING TYPE #6
CONCEPT RENDERINGS**

**Rugby Field Townhomes
Blacksburg, VA**


The drawings presented are illustrative of character and design intent only, and are subject to change based upon final design considerations (i.e. applicable codes, structural, and MEP design requirements, unit plan / floor plan changes, etc.)

VISIONARY CONSULTING PLLC
2803 Donegal Drive
Kannapolis, NC
(704) 953-6294


November 1, 2021
© 2021 Visionary Consulting PLLC

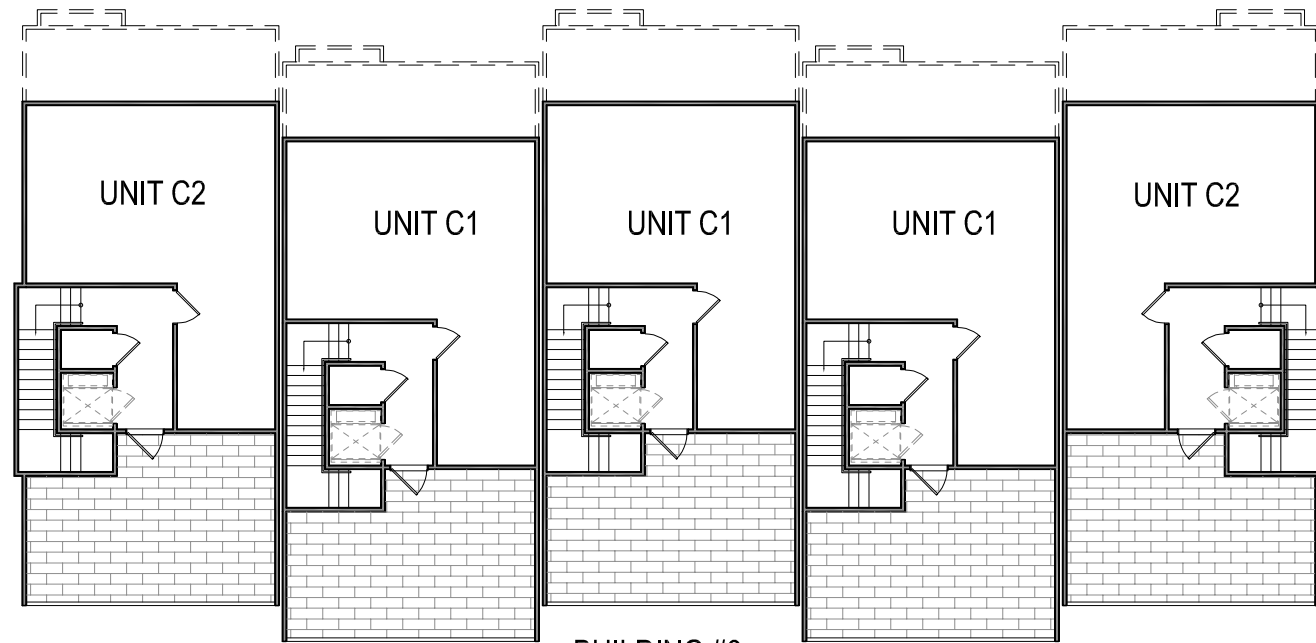


BUILDING #6
ATTIC PLAN

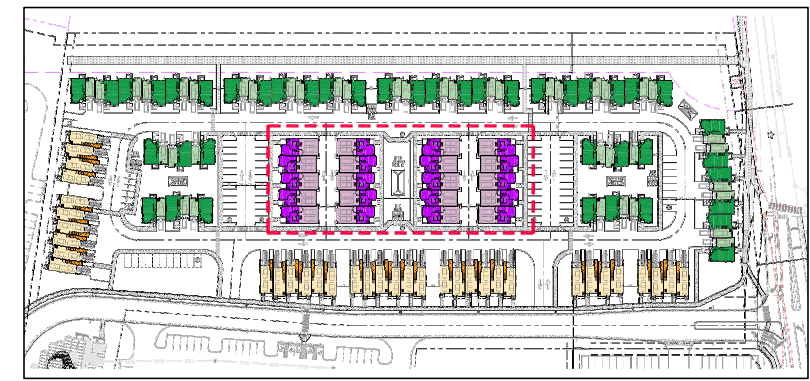

KEY PLAN

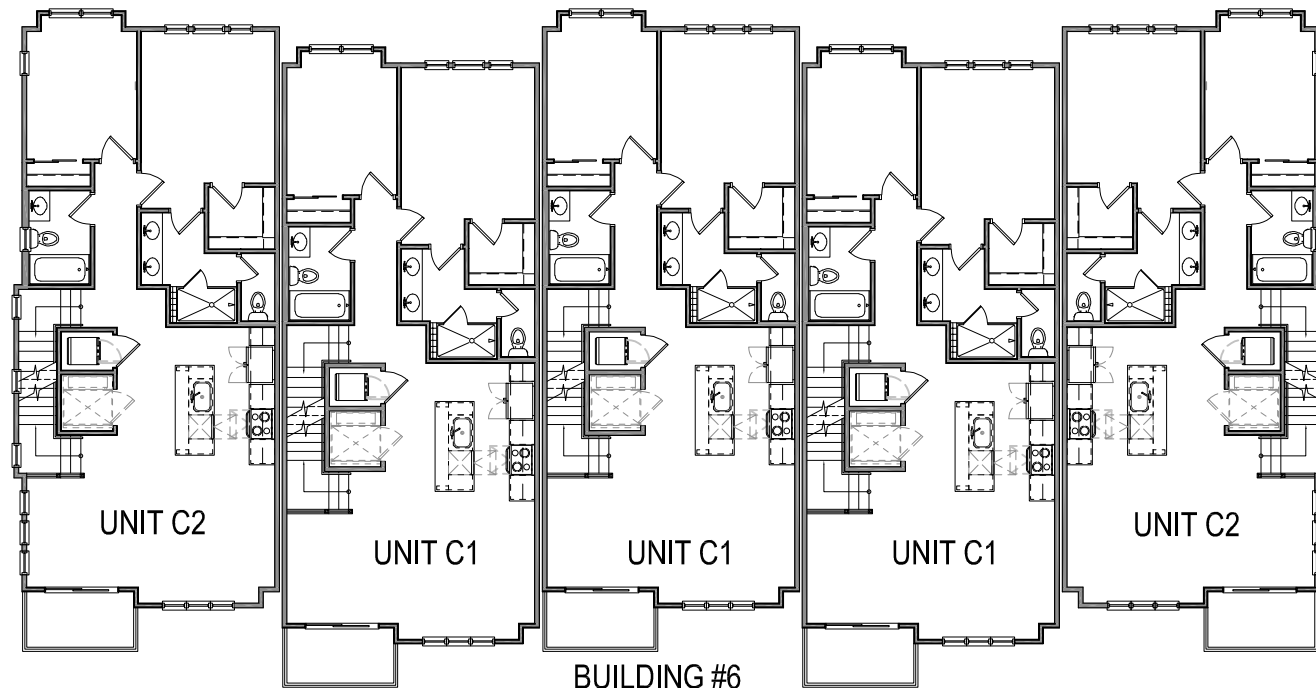

BUILDING #6
SECOND FLOOR PLAN

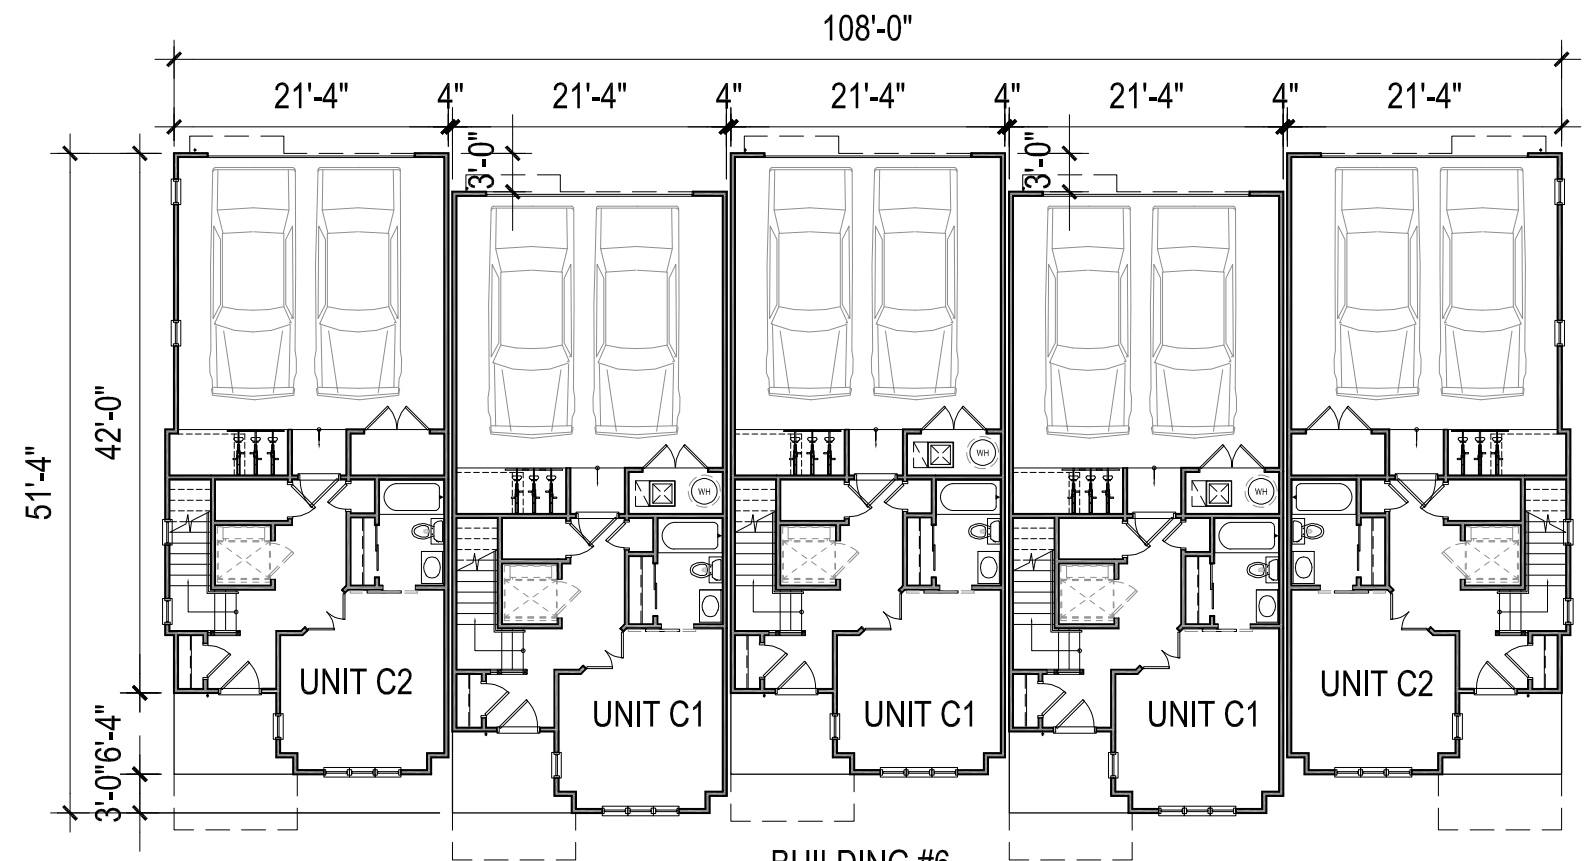

BUILDING #6
FIRST FLOOR PLAN



Project #VC-21006

BUILDING TYPE #6
1/16" = 1'-0"

Rugby Field Townhomes
Blacksburg, VA

The drawings presented are illustrative of character and design intent only, and are subject to change based upon final design considerations (i.e. applicable codes, structural, and MEP design requirements, unit plan / floor plan changes, etc.)

VISIONARY CONSULTING PLLC
2803 Donegal Drive
Kannapolis, NC
(704) 953-6294

November 1, 2021

© 2021 Visionary Consulting PLLC