


Building Floor Plan



Building Setbacks

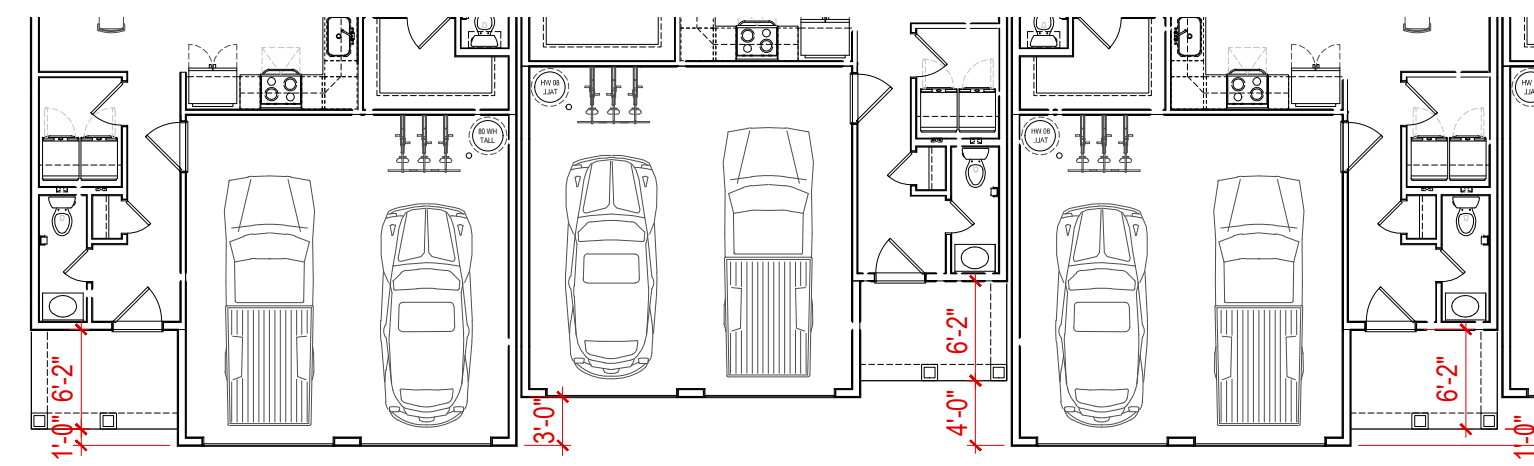

Project #VC-23006

BUILDING TYPE #1 - 7 Plex
American Colonial

Old Blacksburg High School
Planned Residential Development
Blacksburg, VA

The drawings presented are illustrative of character and design intent only, and are subject to change based upon final design considerations (i.e. applicable codes, structural, and MEP design requirements, unit plan / floor plan changes, etc.)

VISIONARY CONSULTING PLLC
2803 Donegal Drive
Kannapolis, NC
(704) 953-6294

May 28, 2024
© 2024 Visionary Consulting PLLC



Front Elevation



Rear Elevation



Right Side Elevation



Left Side Elevation



Project #VC-23006



BUILDING TYPE #1 - 7 Plex
American Colonial

Old Blacksburg High School
Planned Residential Development
Blacksburg, VA


The drawings presented are illustrative of character and design intent only, and are subject to change based upon final design considerations (i.e. applicable codes, structural, and MEP design requirements, unit plan / floor plan changes, etc.)

VISIONARY CONSULTING PLLC
2803 Donegal Drive
Kannapolis, NC
(704) 953-6294

May 28, 2024
© 2024 Visionary Consulting PLLC

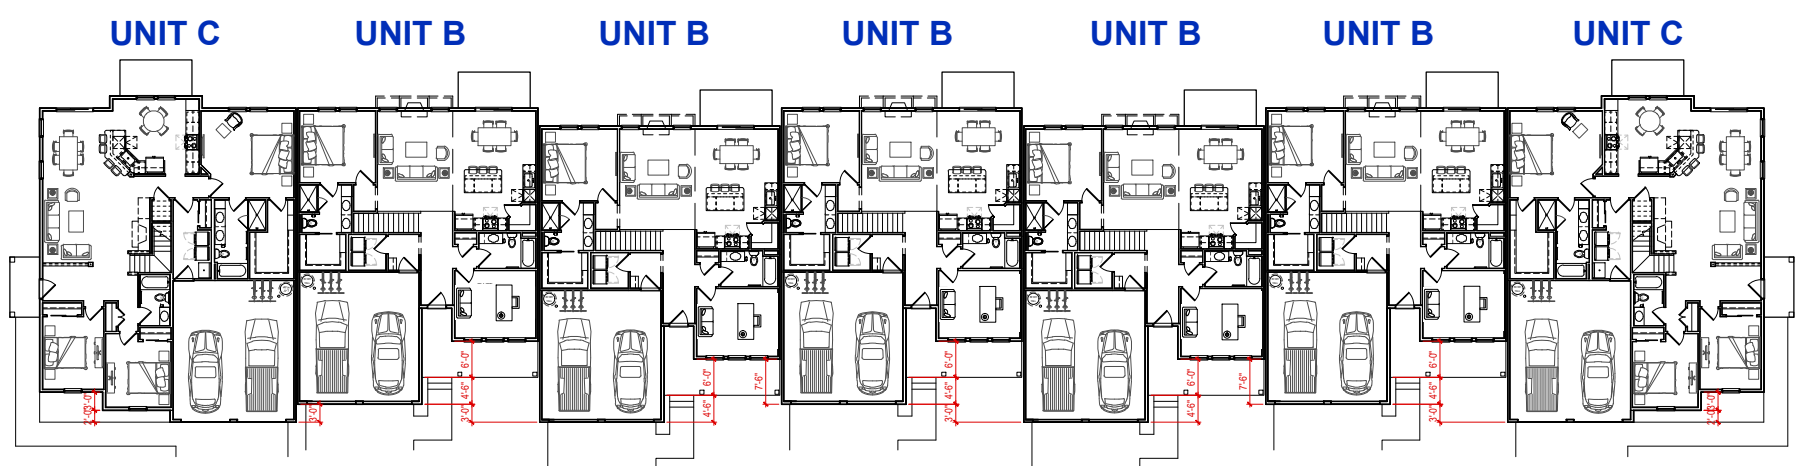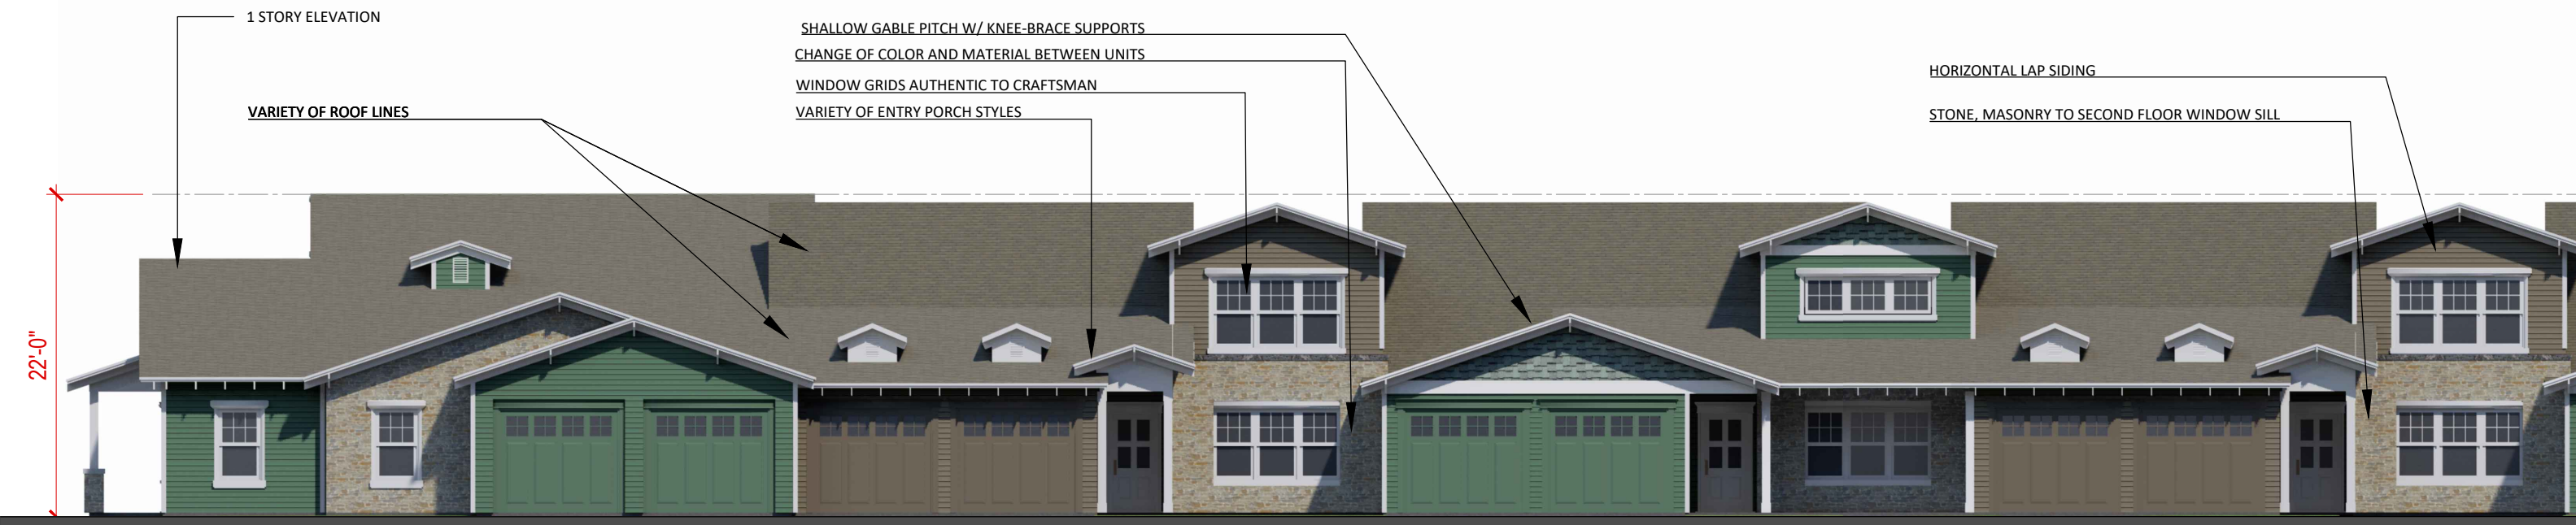

Building Floor Plan

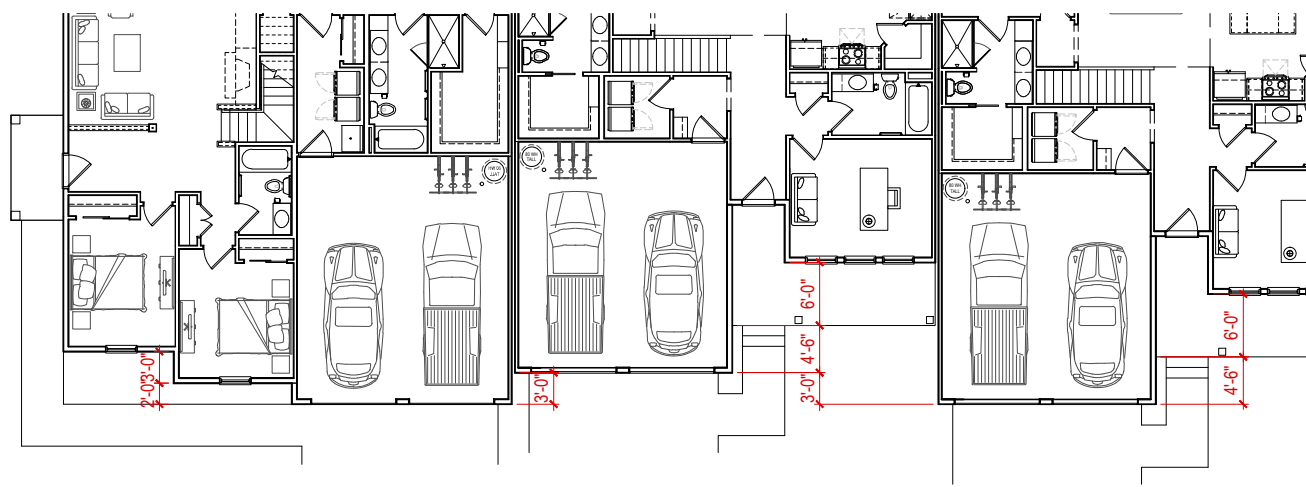

Building Setbacks



Project #VC-23006

BUILDING TYPE #2 - 7 Plex
Craftsman

Old Blacksburg High School
Planned Residential Development
Blacksburg, VA

The drawings presented are illustrative of character and design intent only, and are subject to change based upon final design considerations (i.e. applicable codes, structural, and MEP design requirements, unit plan / floor plan changes, etc.)

VISIONARY CONSULTING PLLC
2803 Donegal Drive
Kannapolis, NC
(704) 953-6294


May 28, 2024
© 2024 Visionary Consulting PLLC




Front Elevation



Rear Elevation

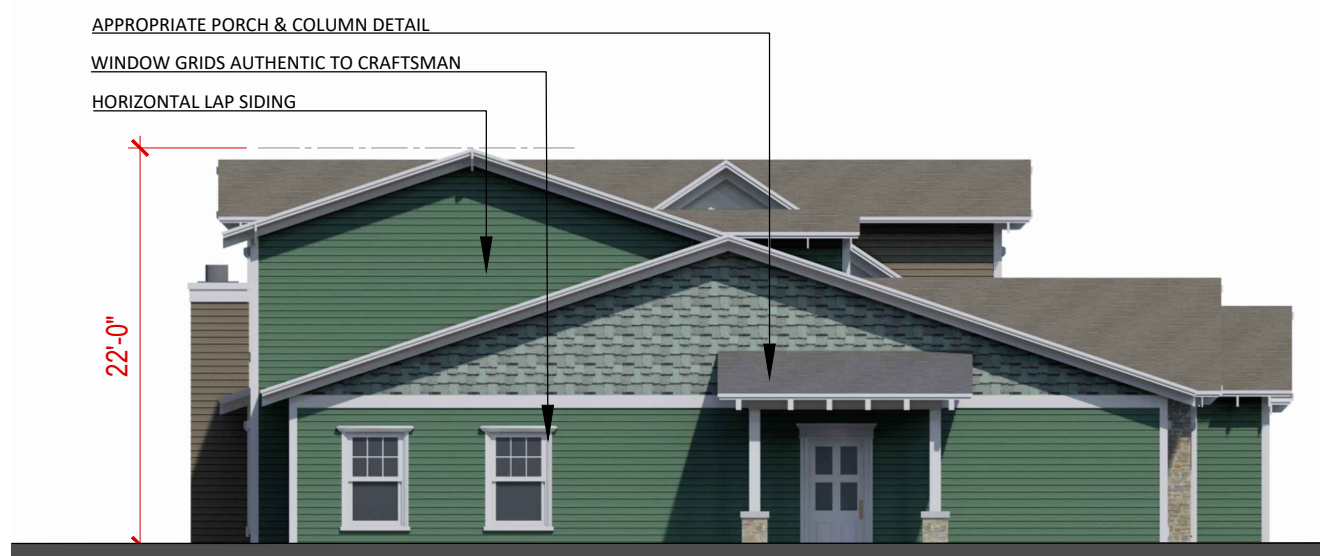

Right Side Elevation

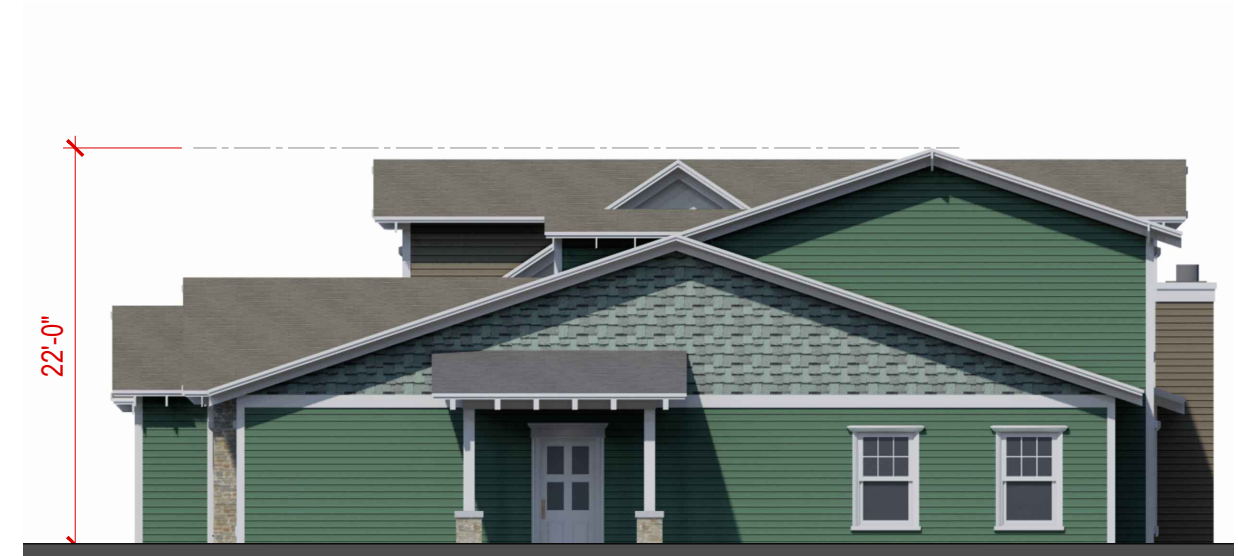

Left Side Elevation



Project #VC-23006



BUILDING TYPE #2 - 7 Plex
 Craftsman

Old Blacksburg High School
 Planned Residential Development
 Blacksburg, VA

The drawings presented are illustrative of character and design intent only, and are subject to change based upon final design considerations (i.e. applicable codes, structural, and MEP design requirements, unit plan / floor plan changes, etc.)

VISIONARY CONSULTING PLLC
 2803 Donegal Drive
 Kannapolis, NC
 (704) 953-6294

May 28, 2024
 © 2024 Visionary Consulting PLLC

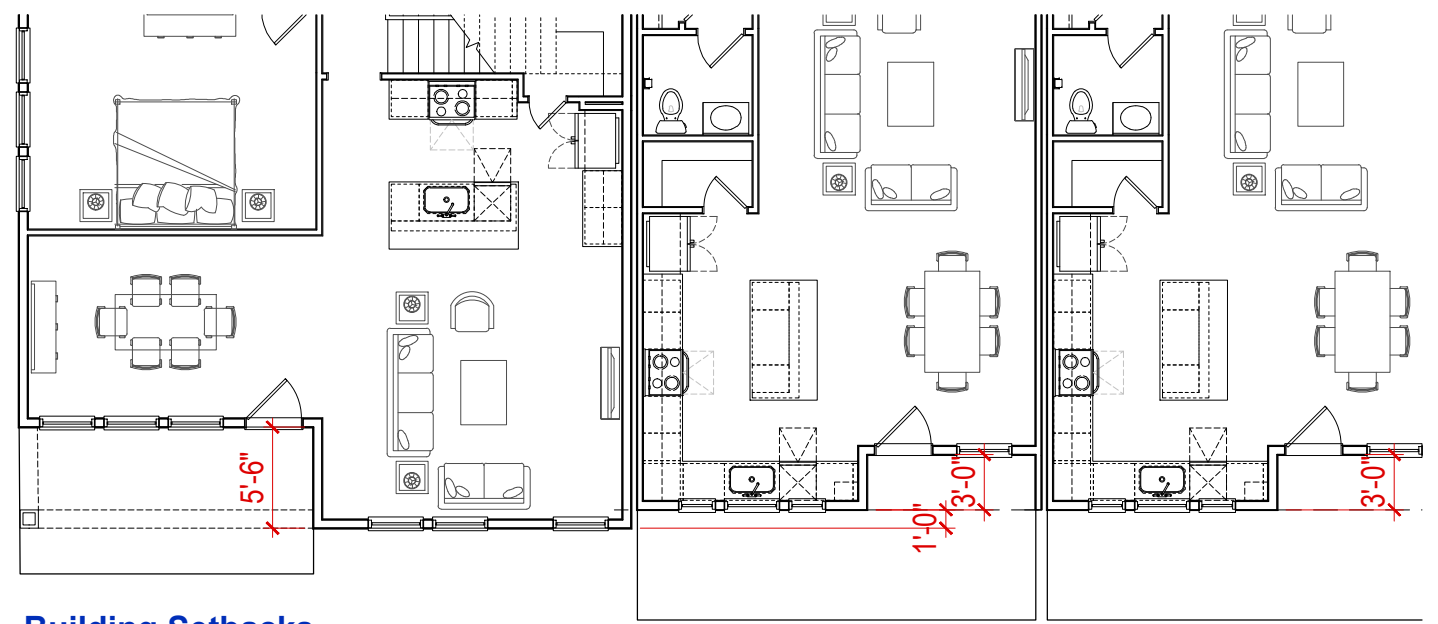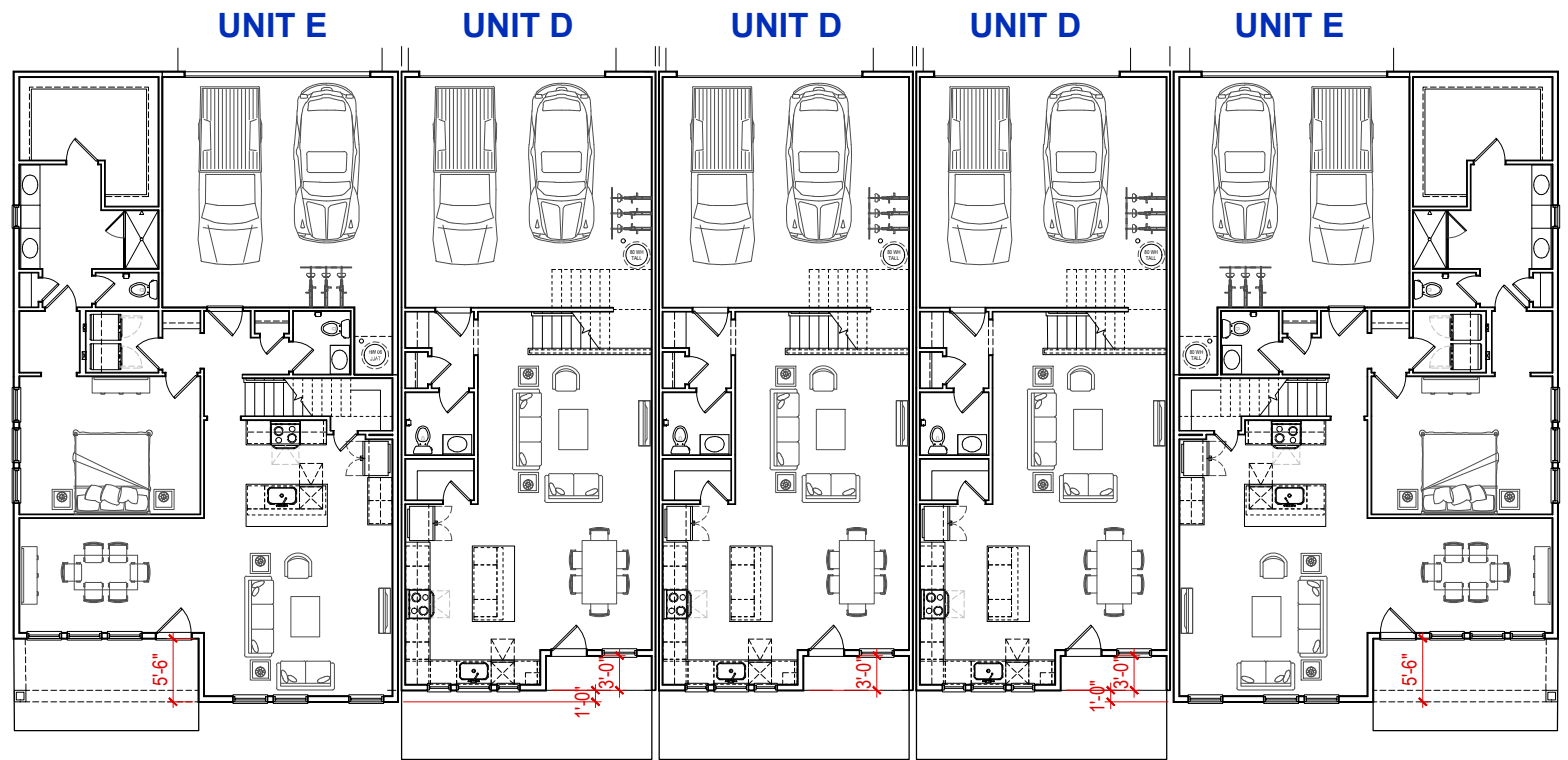

Building Setbacks

Building Floor Plan



Project #VC-23006

**BUILDING TYPE #3 - 5 Plex
American Colonial**

**Old Blacksburg High School
Planned Residential Development
Blacksburg, VA**

The drawings presented are illustrative of character and design intent only, and are subject to change based upon final design considerations (i.e. applicable codes, structural, and MEP design requirements, unit plan / floor plan changes, etc.)




Front Elevation



Rear Elevation



Right Side Elevation

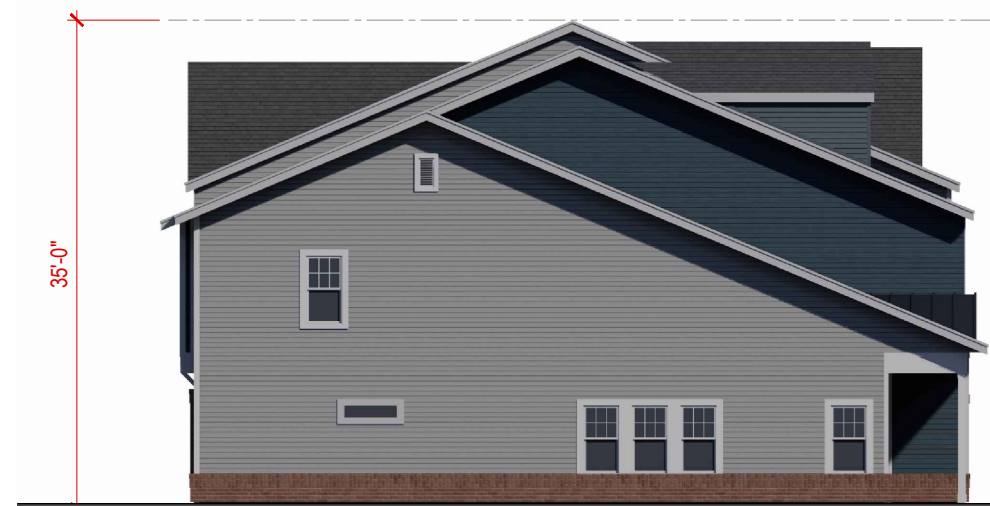

Left Side Elevation



Project #VC-23006


**BUILDING TYPE #3 - 5 Plex
American Colonial**

**Old Blacksburg High School
Planned Residential Development
Blacksburg, VA**

The drawings presented are illustrative of character and design intent only, and are subject to change based upon final design considerations (i.e. applicable codes, structural, and MEP design requirements, unit plan / floor plan changes, etc.)

VISIONARY CONSULTING PLLC
2803 Donegal Drive
Kannapolis, NC
(704) 953-6294

May 28, 2024
© 2024 Visionary Consulting PLLC

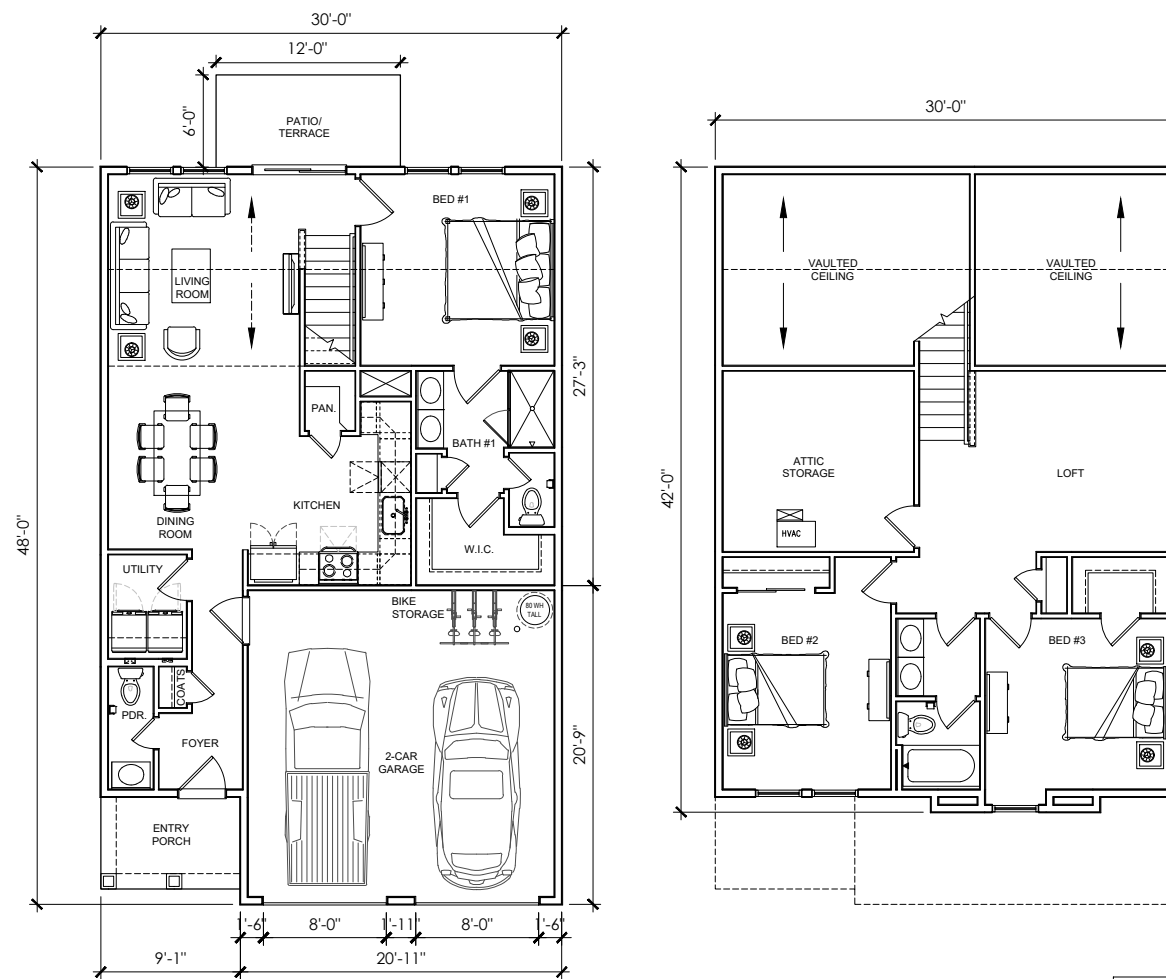

FIRST FLOOR

SECOND FLOOR

UNIT A

- 3 Bedroom
- 2.5 Bath
- Master Down
- 2-story
- 1,644 SF



Project #VC-23006


Floor Plans - Unit A
BUILDING TYPE #1

Old Blacksburg High School
Planned Residential Development
Blacksburg, VA


The drawings presented are illustrative of character and design intent only, and are subject to change based upon final design considerations (i.e. applicable codes, structural, and MEP design requirements, unit plan / floor plan changes, etc.)

VISIONARY CONSULTING PLLC
2803 Donegal Drive
Kannapolis, NC
(704) 953-6294

May 28, 2024
© 2024 Visionary Consulting PLLC

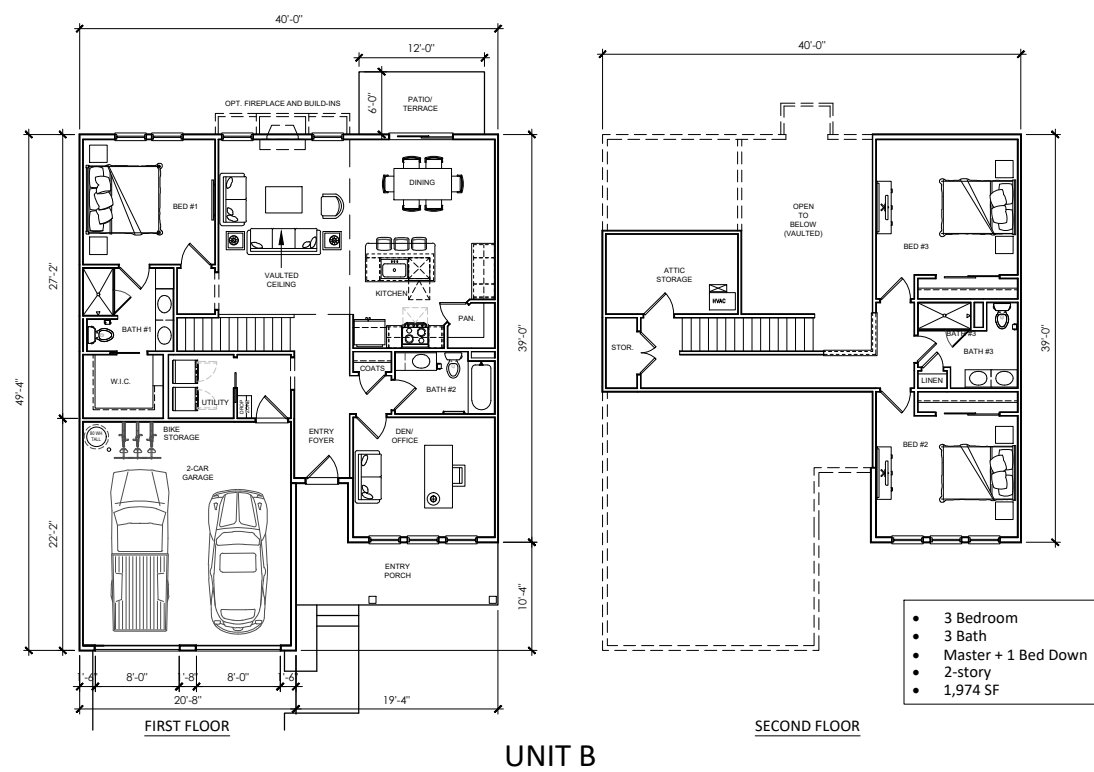

UNIT B

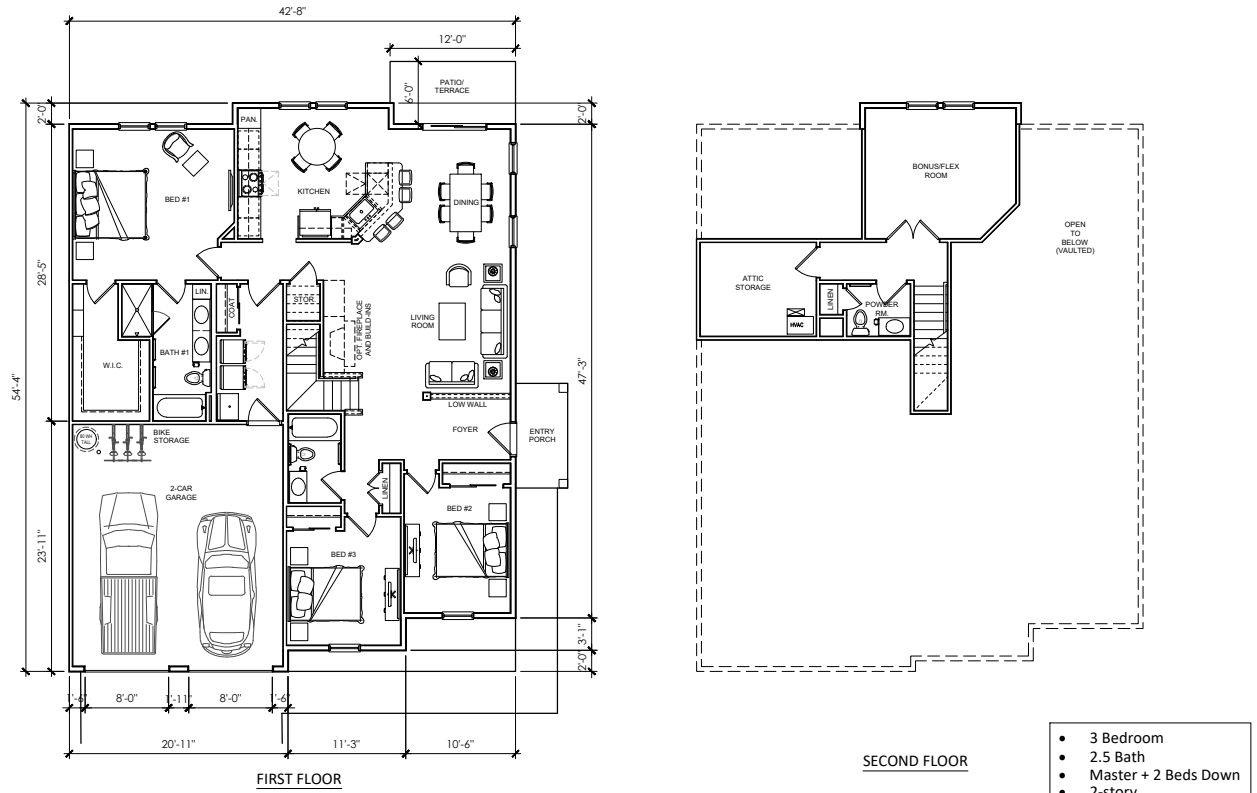

UNIT C



Project #VC-23006


**Floor Plans - Unit B and Unit C
BUILDING TYPE #2**

**Old Blacksburg High School
Planned Residential Development
Blacksburg, VA**

The drawings presented are illustrative of character and design intent only, and are subject to change based upon final design considerations (i.e. applicable codes, structural, and MEP design requirements, unit plan / floor plan changes, etc.)


VISIONARY CONSULTING PLLC
2803 Donegal Drive
Kannapolis, NC
(704) 953-6294

May 28, 2024
© 2024 Visionary Consulting PLLC

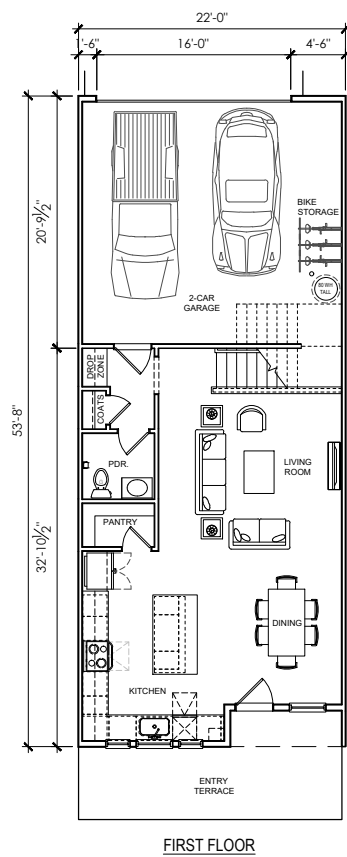


FIRST FLOOR

UNIT D

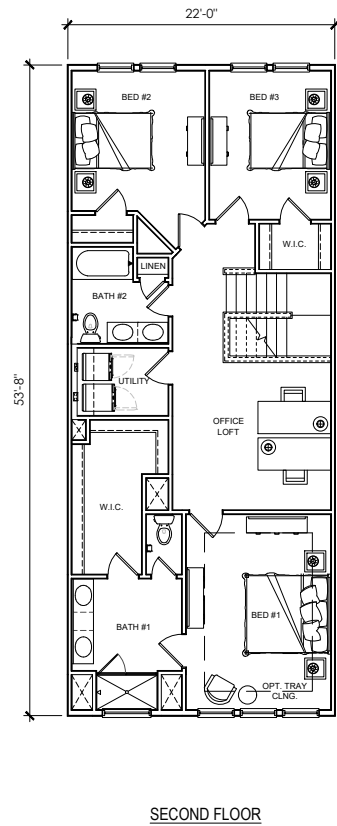


SECOND FLOOR

- 3 Bedroom
- 2.5 Bath
- Master Up
- 2-story
- 1,846 SF

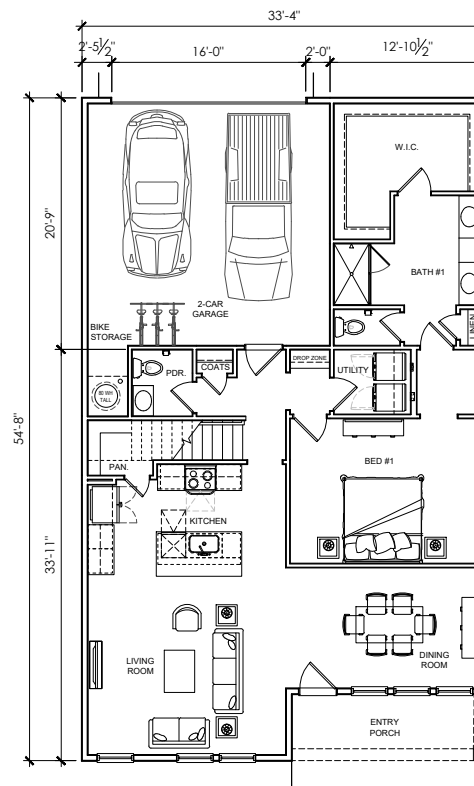

FIRST FLOOR

UNIT E

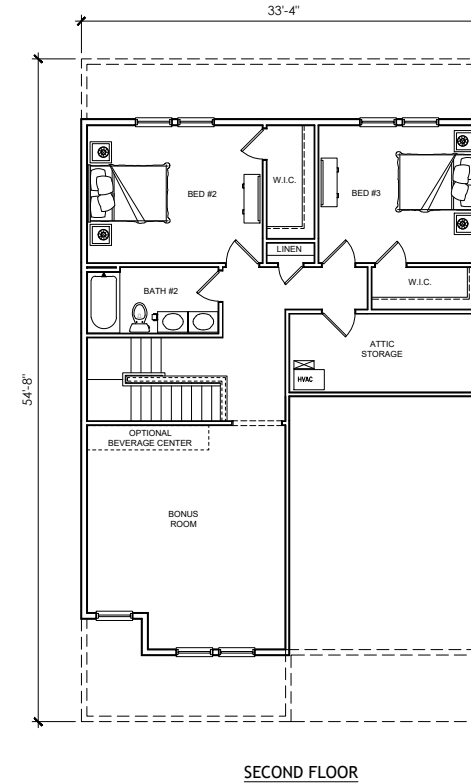

SECOND FLOOR

- 3 Bedroom
- 2.5 Bath
- Master Down
- 2-story
- 2,294 SF



Project #VC-23006

**Conceptual View of
Pocket Park**

**Old Blacksburg High School
Planned Residential Development
Blacksburg, VA**

The drawings presented are illustrative of character and design intent only, and are subject to change based upon final design considerations (i.e. applicable codes, structural, and MEP design requirements, unit plan / floor plan changes, etc.)

VISIONARY CONSULTING PLLC
2803 Donegal Drive
Kannapolis, NC
(704) 953-6294

May 28, 2024
© 2024 Visionary Consulting PLLC