

Signage Exhibit

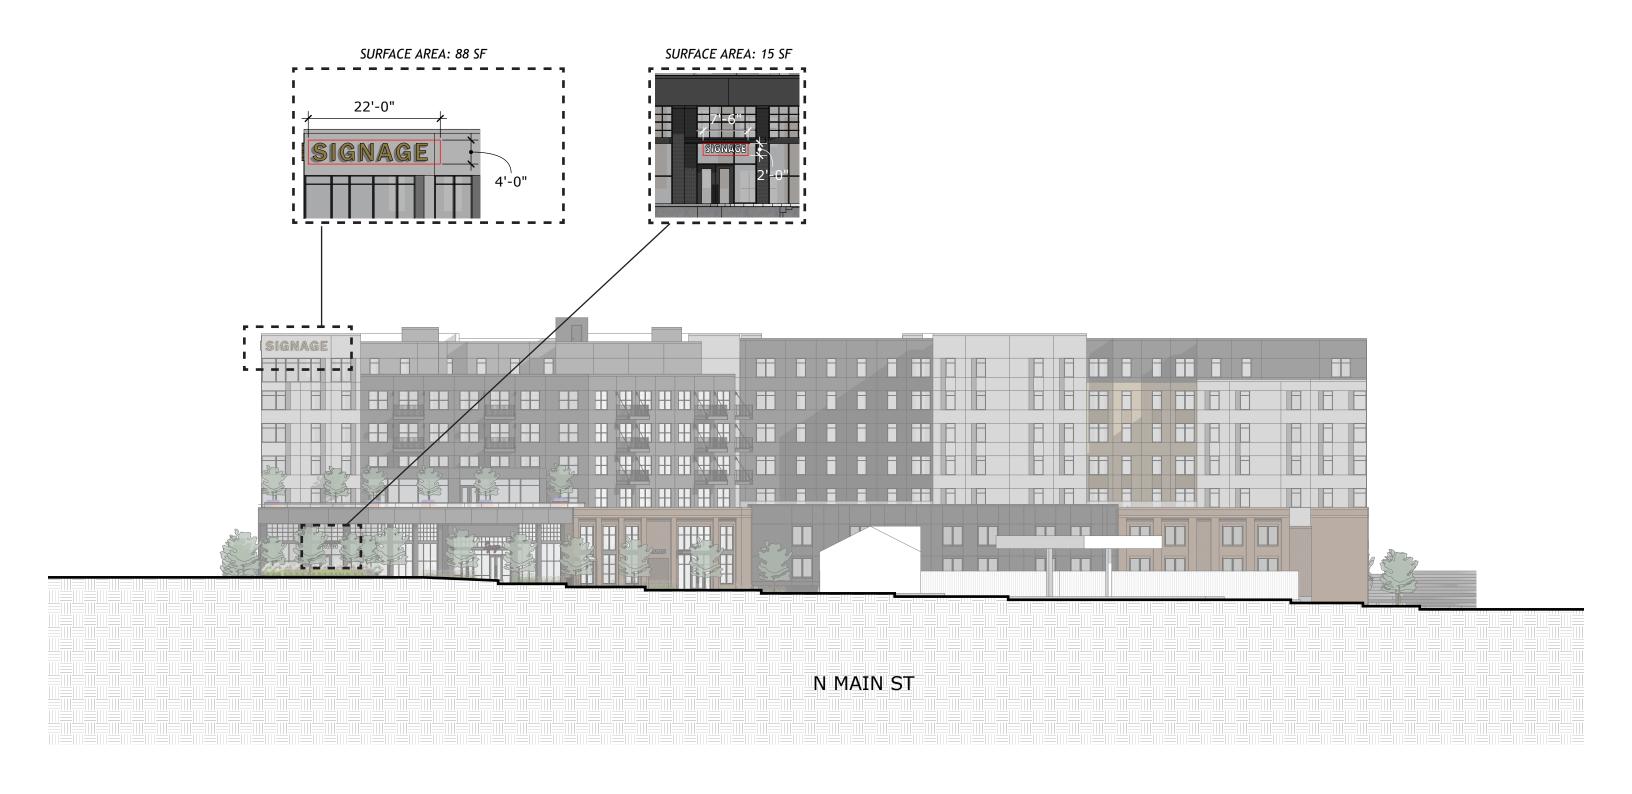


N Main St Entry

Signage Exhibit

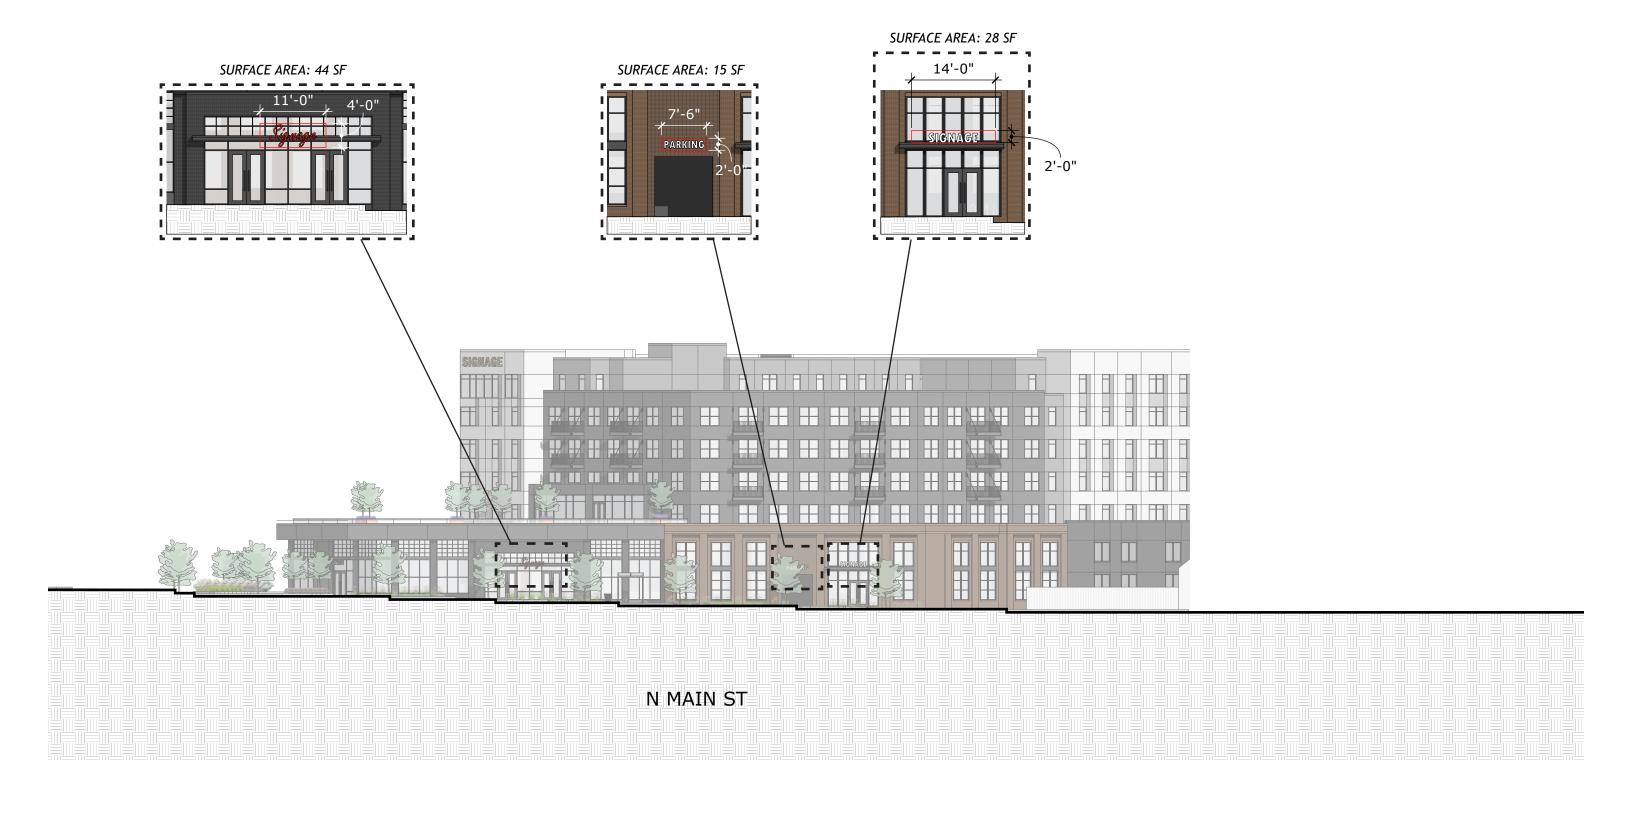

Signage Exhibit

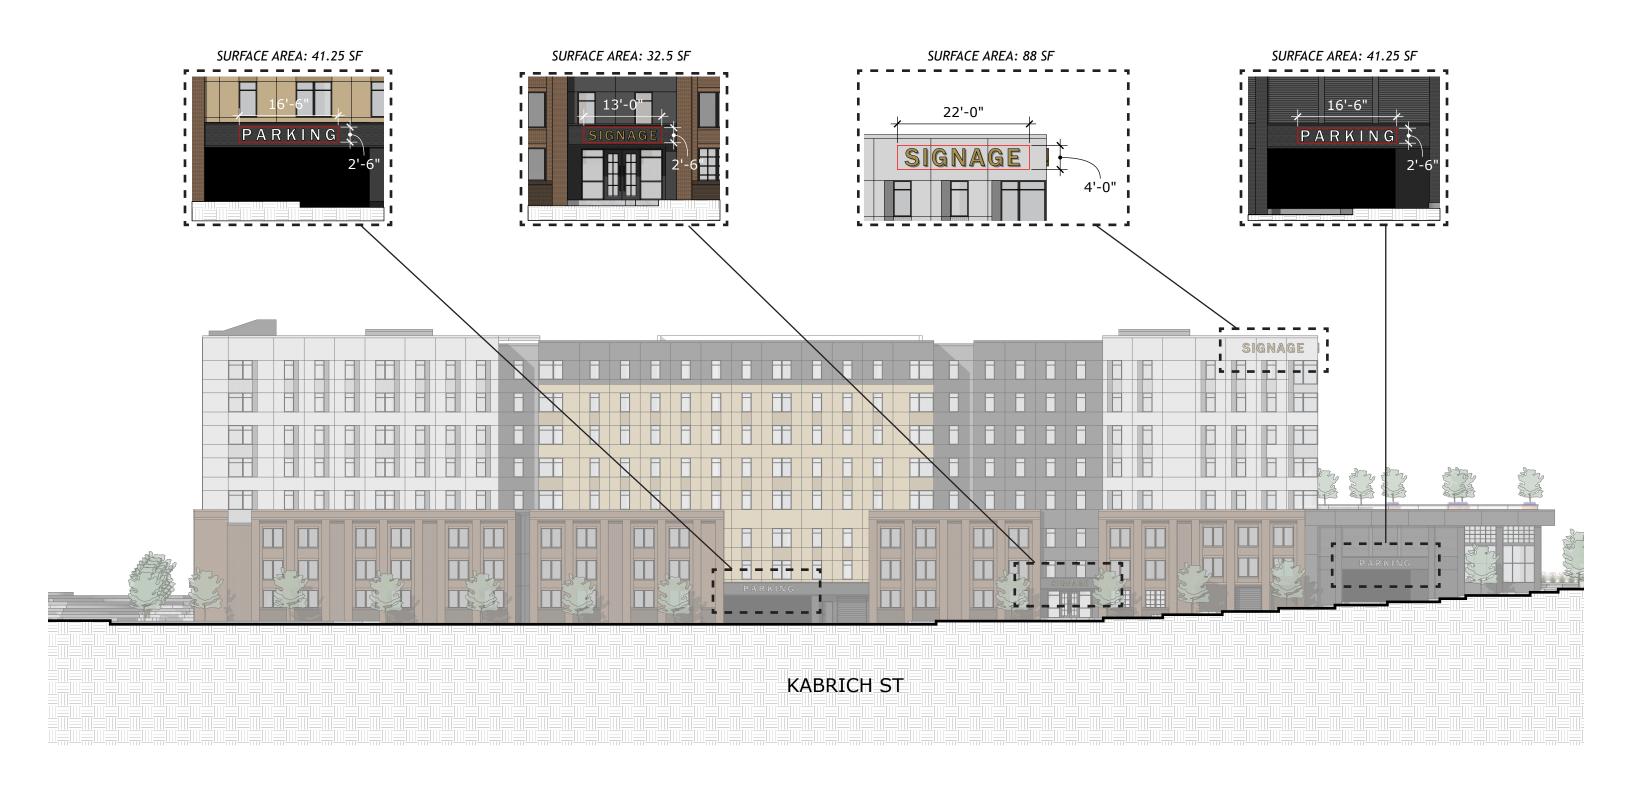



Signage Exhibit

