


TOWN APPROVAL

Andrew J. Hemmen
 Lic. No. 0402060905
 10/04/2022
 PROFESSIONAL ENGINEER

Kali Howard
 Lic. No. 0402060905
 10/04/2022
 TOWN PLANNER

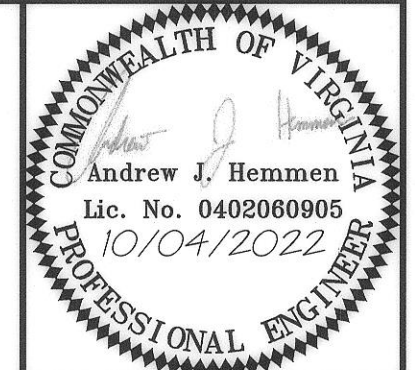

Draper Aden Associates
 Engineering • Surveying • Environmental Services


1030 Wilmer Avenue, Suite 100
 Richmond, VA 23227
 804-264-2228 Fax: 804-264-8773
 www.daa.com

• Raleigh, NC
 • Blacksburg, VA
 • Fayetteville, NC
 • Charlottesville, VA
 • Northern Virginia
 • Hampton Roads, VA
 • Virginia Beach, VA


GRADING, DRAINAGE AND PHASE 2 ESC PLAN
PATRICK HENRY DRIVE BUS STOP
 PRICES FORK MAG. DISTRICT, BLACKSBURG, MONTGOMERY COUNTY, VIRGINIA

REVISIONS

DESIGNED BY:	AJH
DRAWN BY:	MJR
CHECKED BY:	JEH
SCALE:	1" = 10'
DATE:	10/04/2022
PROJECT NUMBER:	2102060

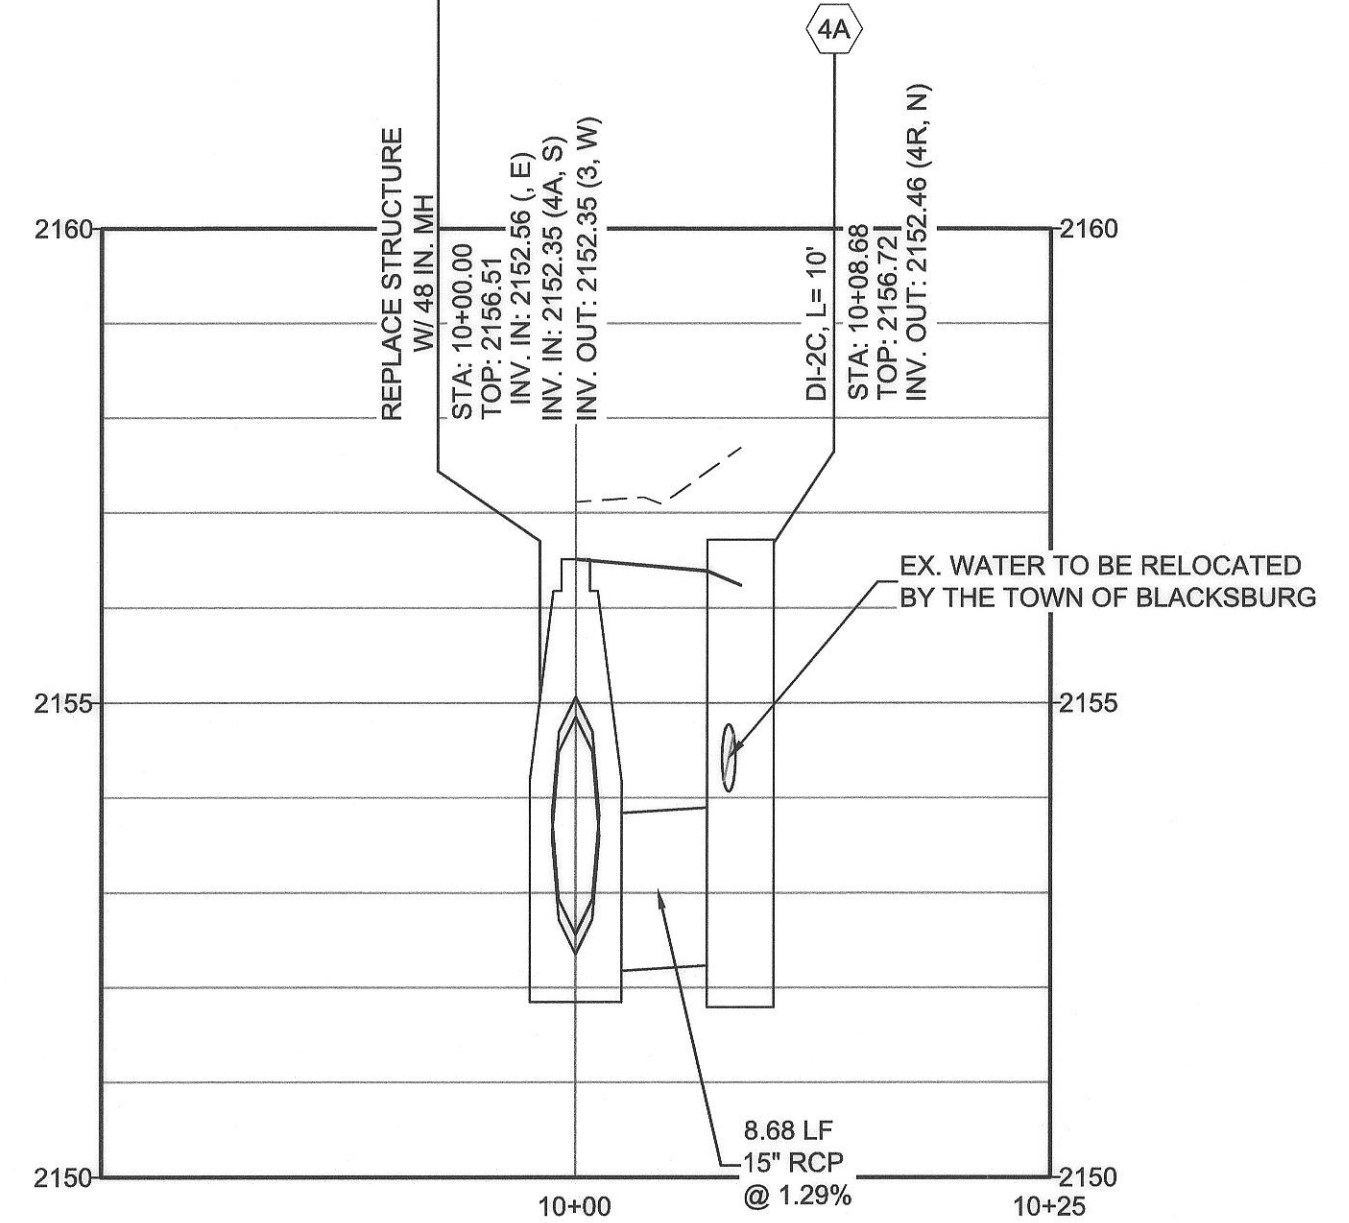

STORM - STR 4R TO 4A - Scale: H: 1"=10', V: 5.00:1

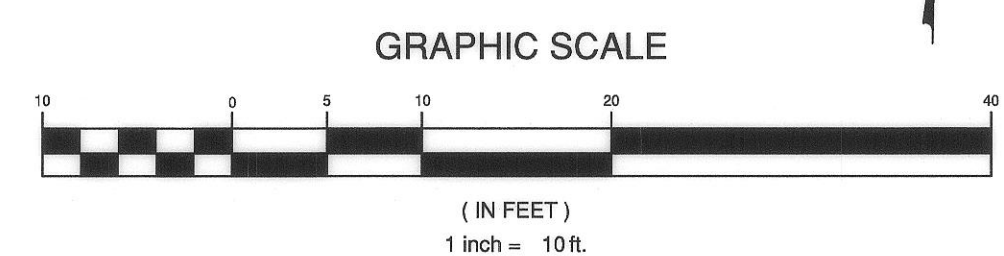

P:\2022\2102060\2102060.DWG - D:\2022\2102060\2102060.DWG - 10/04/2022 7:17:56 AM