

LEGEND



 DC PUBLIC USE SPACE

 PRD OPEN SPACE

PUBLIC USE AREA=54,260 SF

REQUIRED OPEN SPACE = 20% OF PRD SITE AREA
= 91,807 SF

PROVIDED OPEN SPACE = 139,206.82 SF (30%)

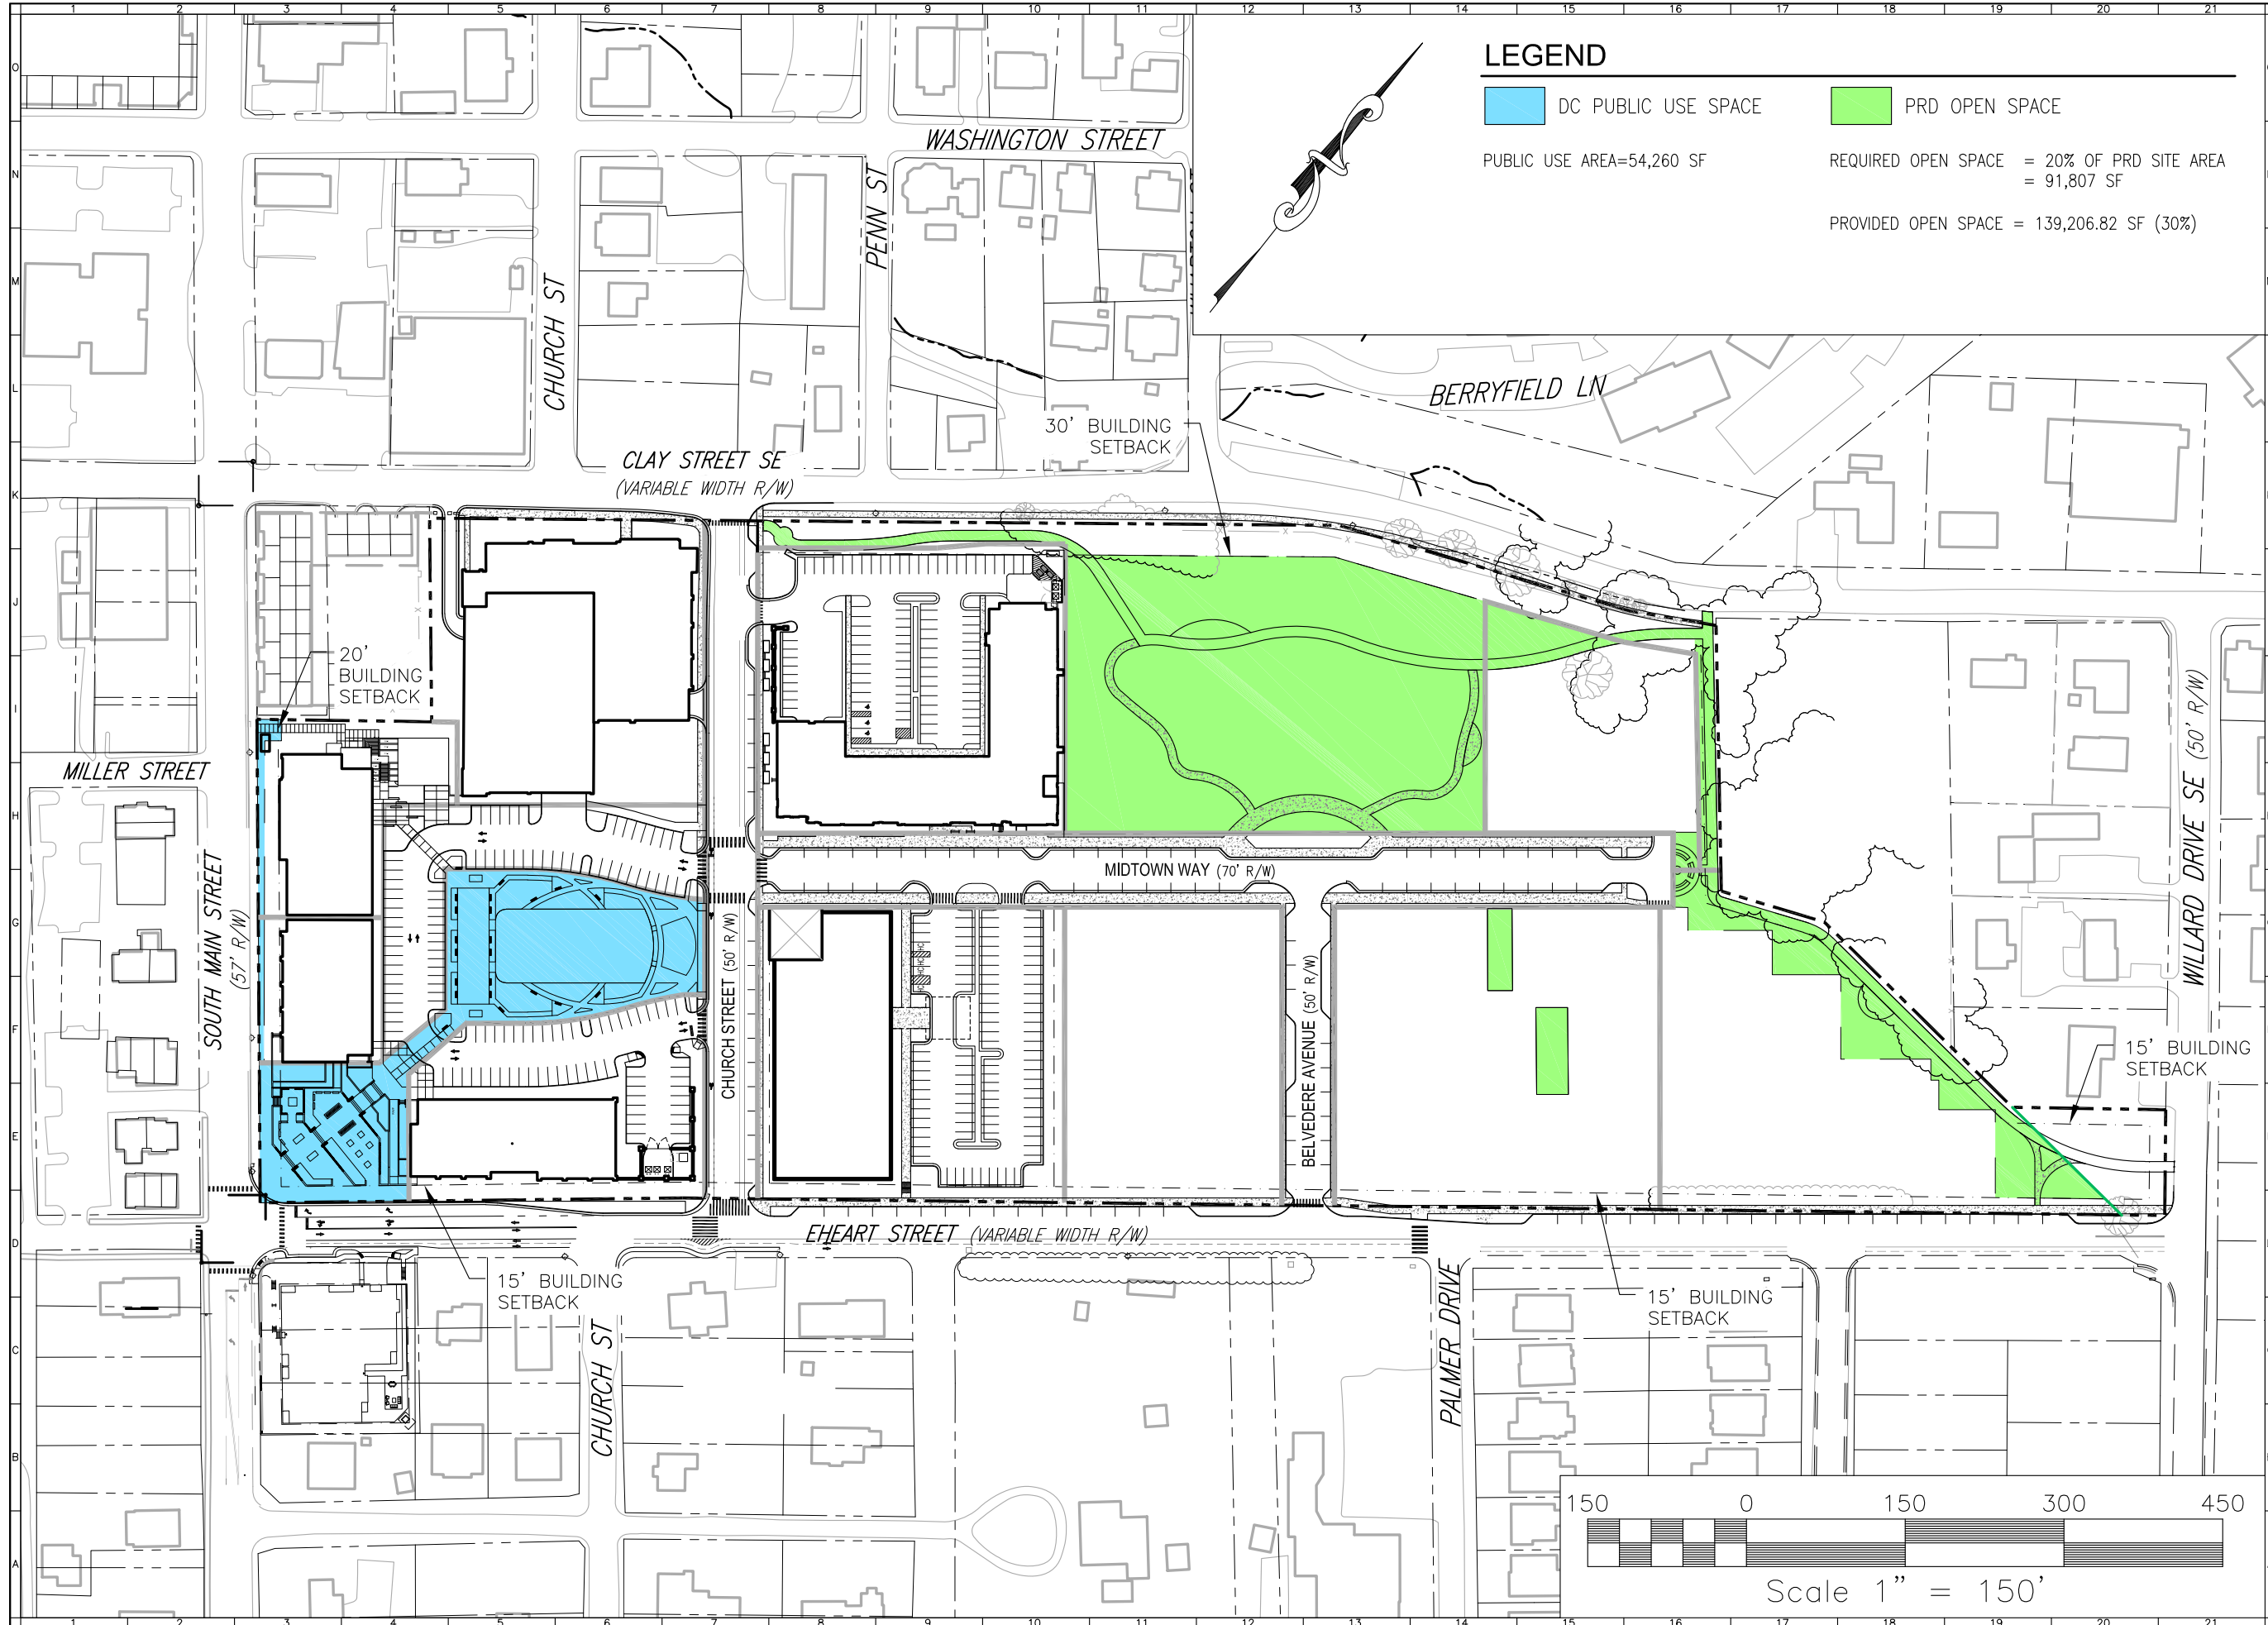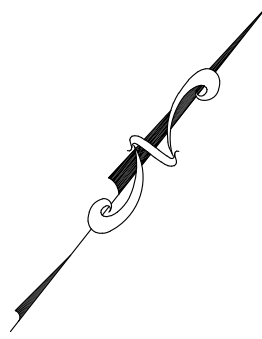


OLD BLACKSBURG MIDDLE SCHOOL SITE
501 SOUTH MAIN STREET

PROPOSED OPEN SPACE PLAN

MOUNT TABOR MAGISTERIAL DISTRICT
TOWN OF BLACKSBURG, VIRGINIA

DRAWN BY GLM
DESIGNED BY SMS
CHECKED BY SMS
DATE 10/6/17
SCALE 1"=150'

REVISIONS:
1. 5/13/19 Approval
2. 4/1/20 Amend. #1
3. 7/21/20

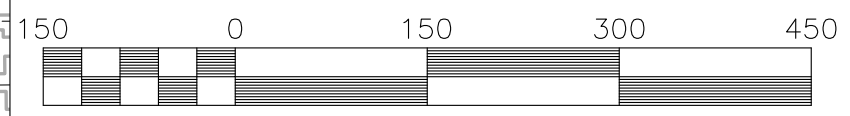

Scale 1" = 150'

SHEET NO.

27

JOB NO. B1200098.00